



Original size mm
100
50
30
10
0

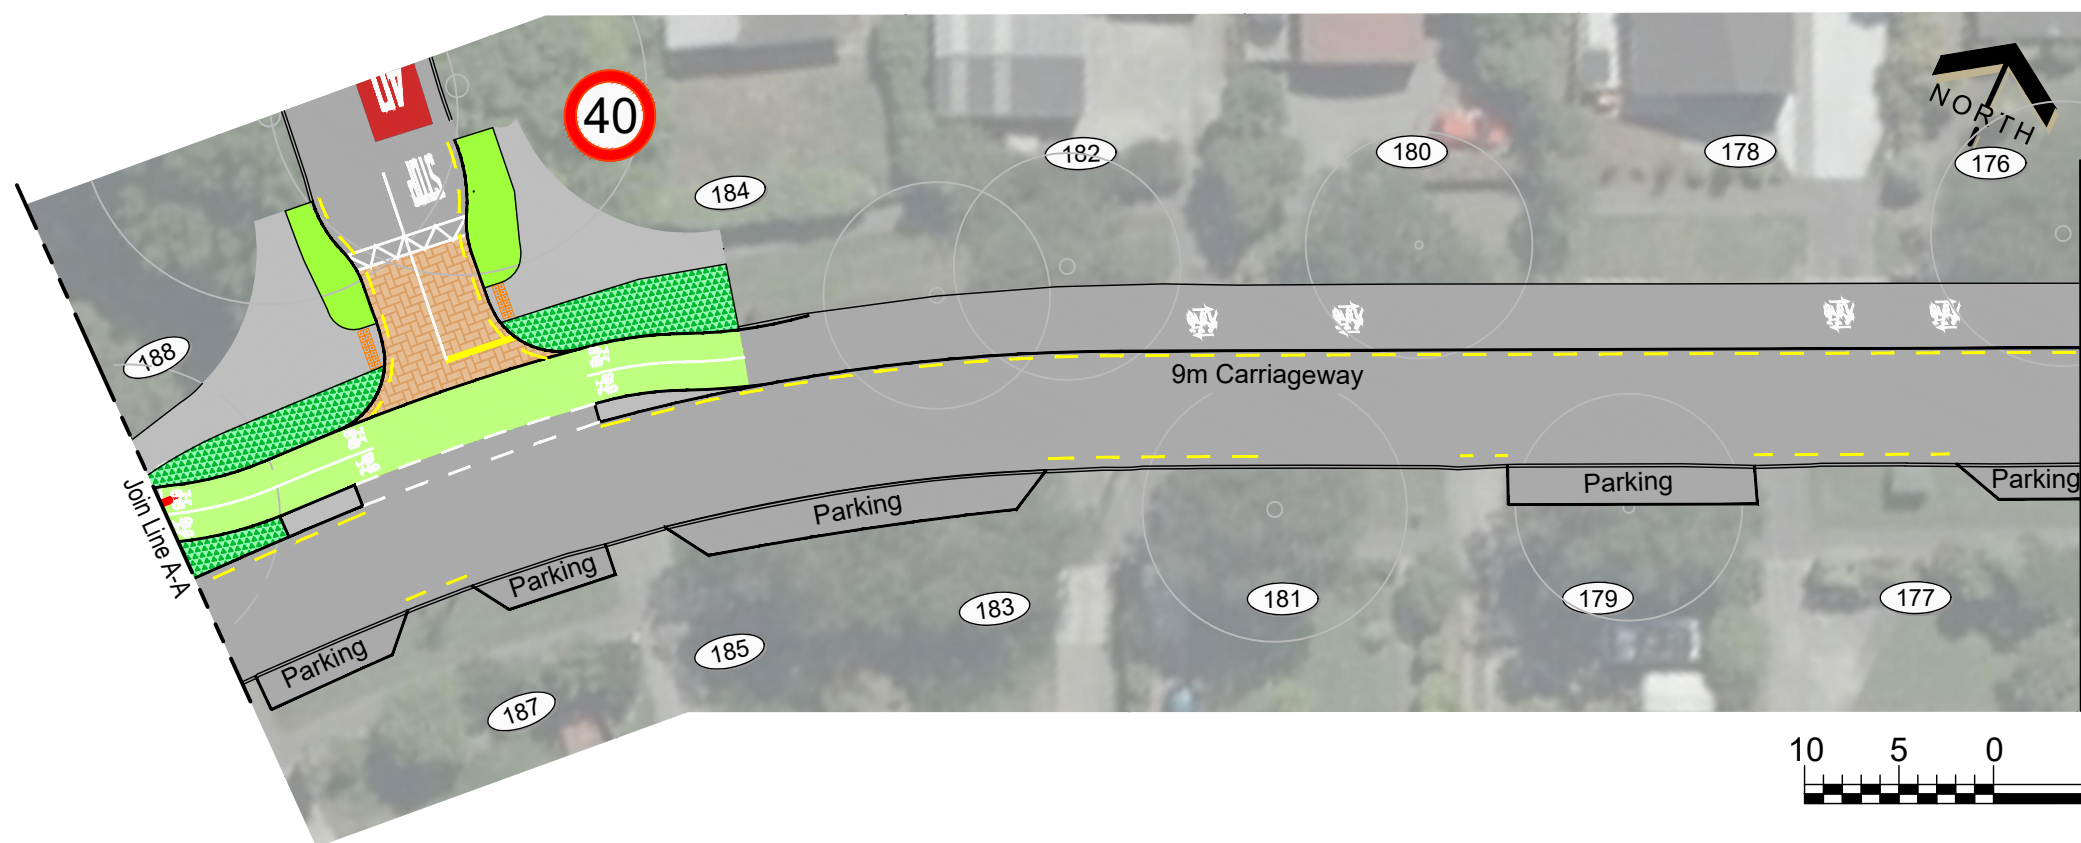

KEY	
	Existing kerb
	Proposed kerb
	No stopping
	Concrete separator
	Landscape separator
	Ramp
	Tactile ground surface indicator
	Street light (proposed location)
	Grass
	Landscaping
	Patterned surface
	Speed threshold
	Existing tree
	Tree to be removed
	Proposed tree


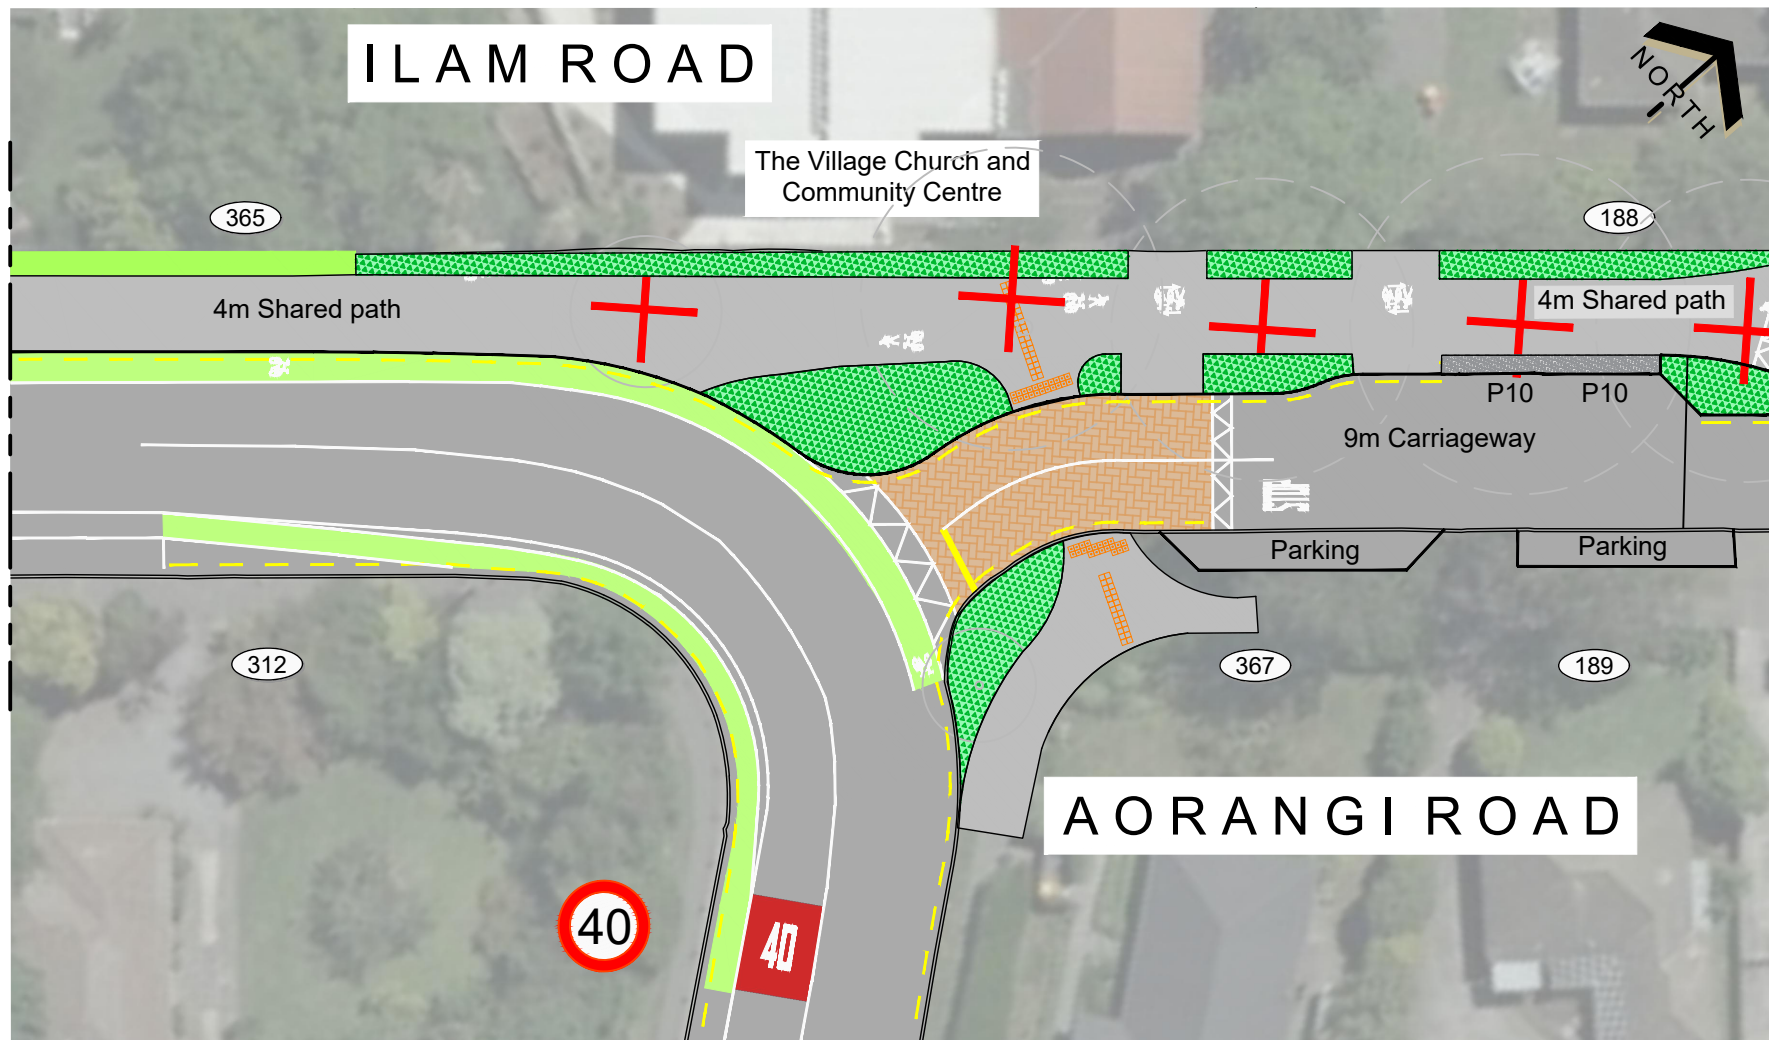


Aorangi Road
Major Cycleways - Nor'West Arc - Section 3
Post-Consultation Plans For Approval

Sheet 10

Original Plan Size: A3
ISSUE.A 27/10/2021
TP358901 CP502846/03

Original size mm
100
50
30
10
0

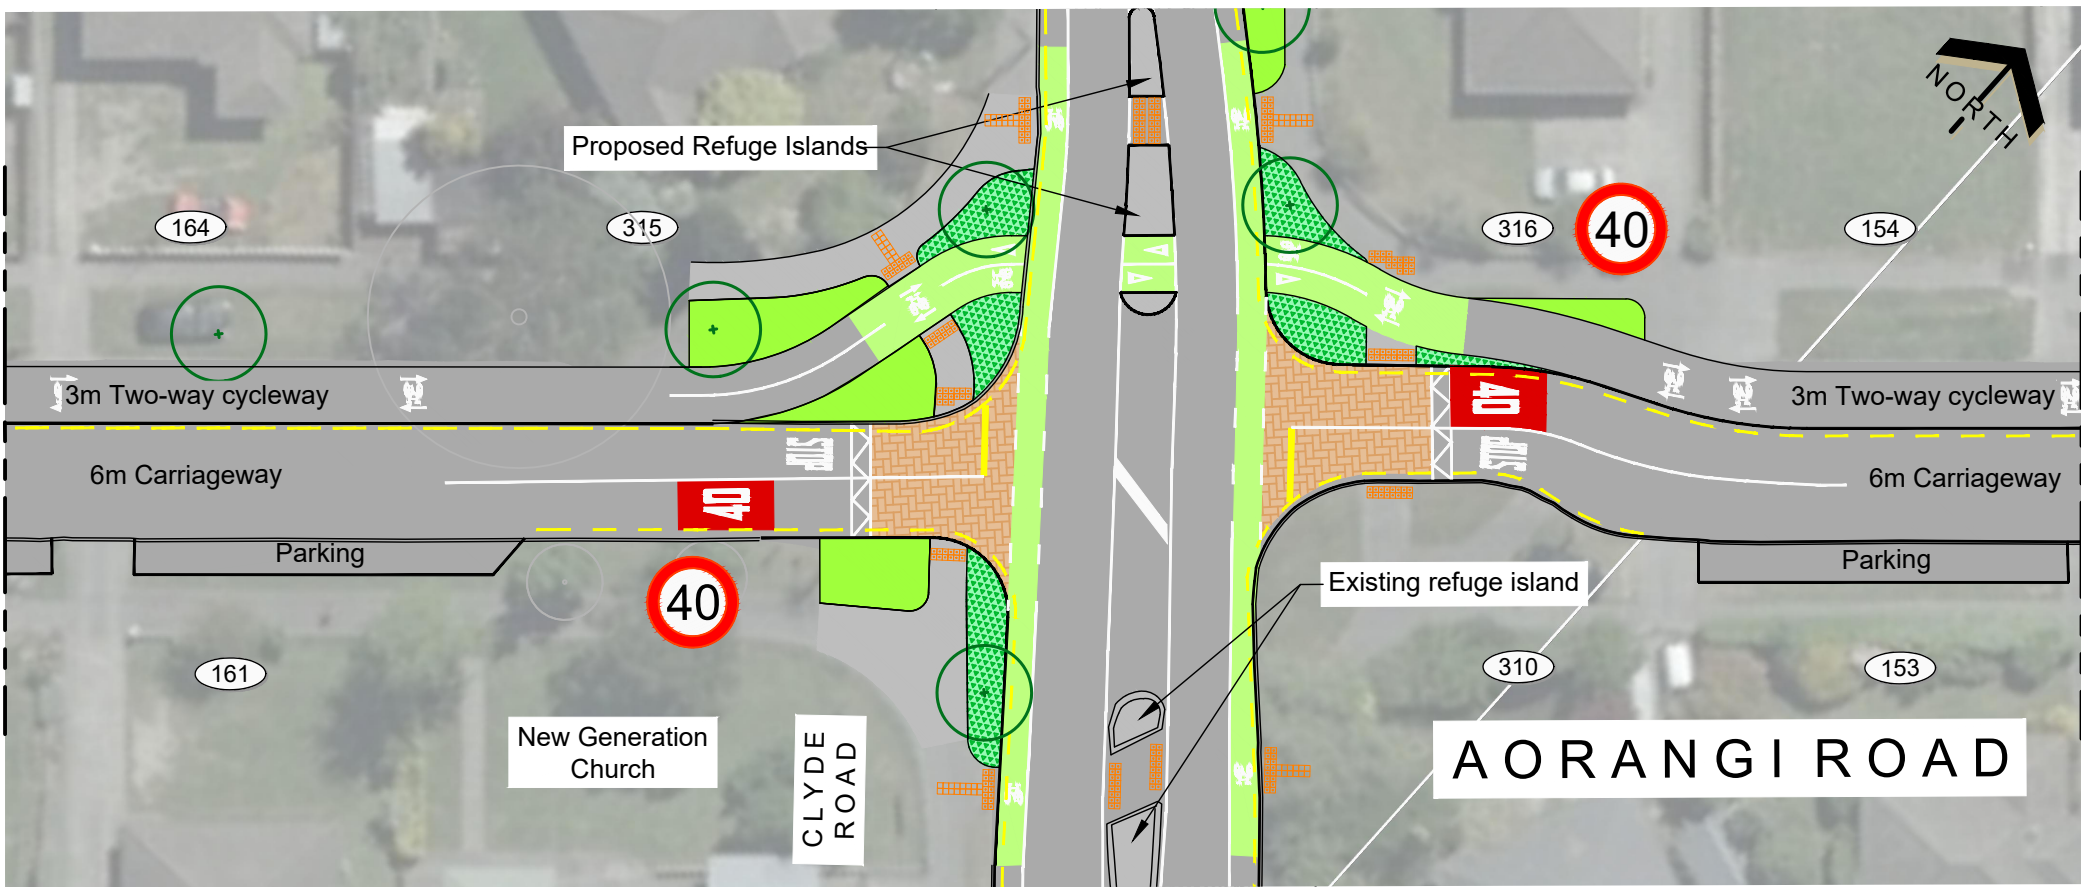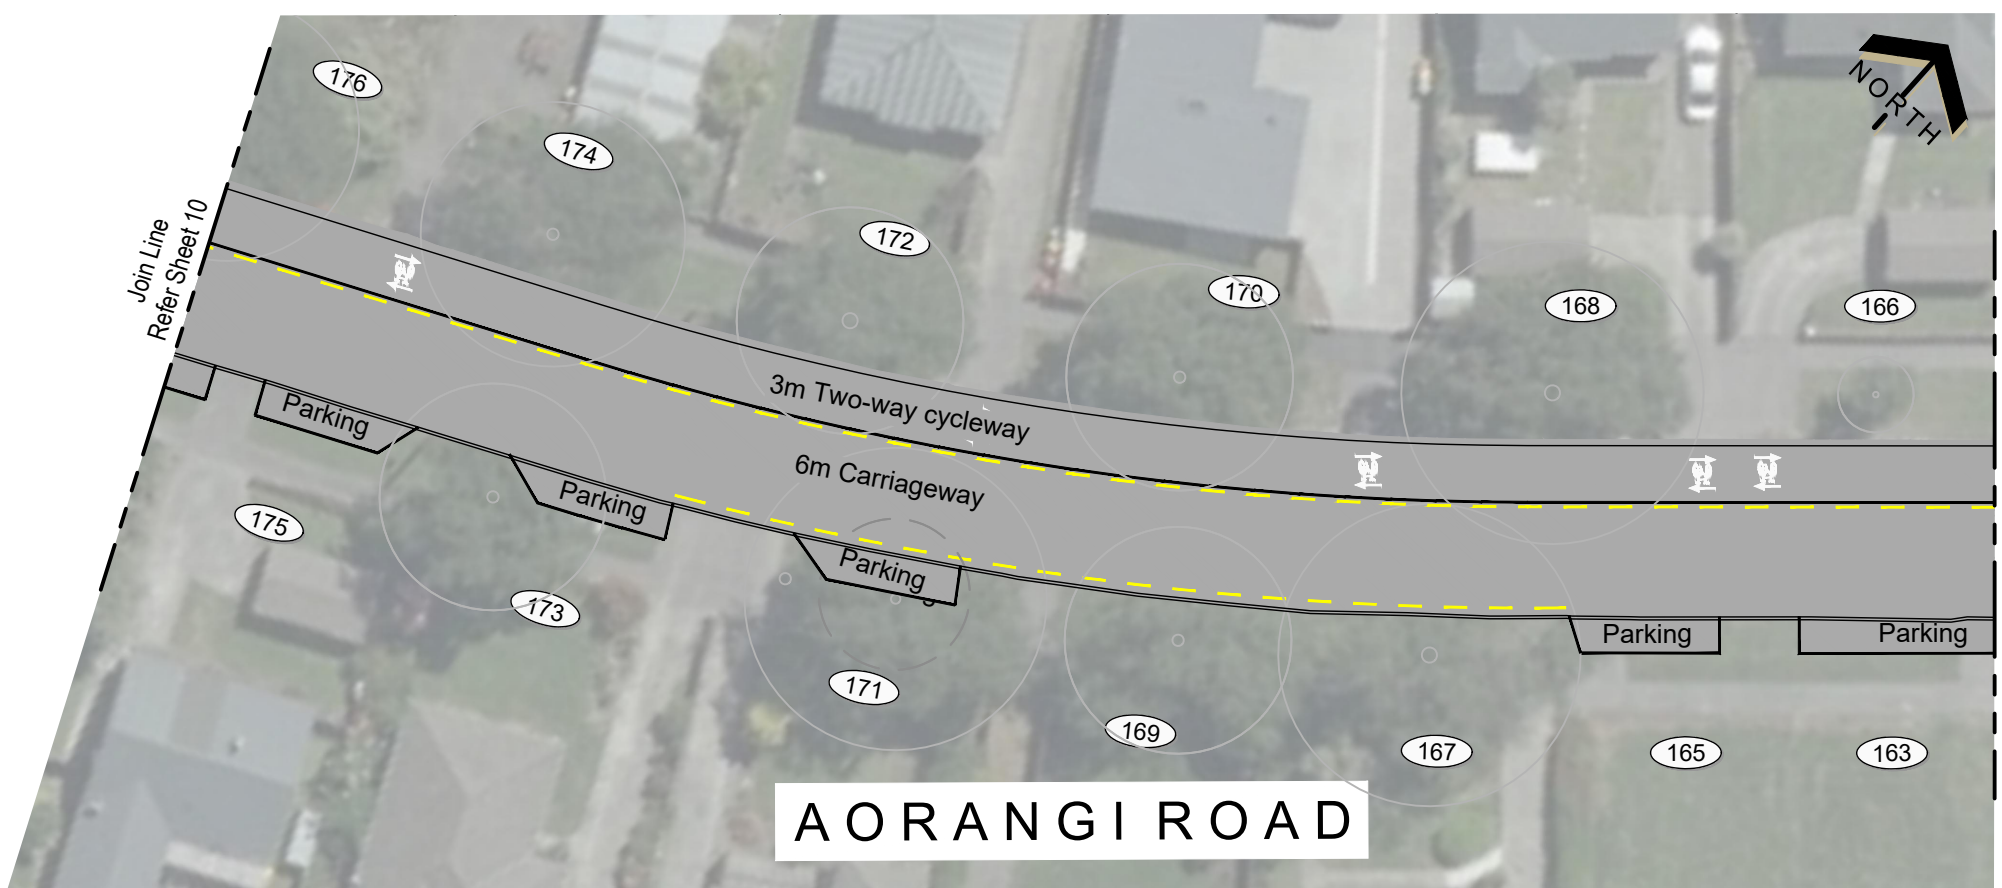

KEY	
	Existing kerb
	Proposed kerb
	No stopping
	Concrete separator
	Landscape separator
	Ramp
	Tactile ground surface indicator
	Street light (proposed location)
	Grass
	Landscaping
	Patterned surface
	Speed threshold
	Existing tree
	Tree to be removed
	Proposed tree




Aorangi Road
Major Cycleways - Nor'West Arc - Section 3
Post-Consultation Plans For Approval

Sheet 5


Original Plan Size: A3
ISSUE.A 27/10/2021
TP358901 CP502846/03

Original size mm
100
50
30
10
0

Join Line
Refer Sheet 11

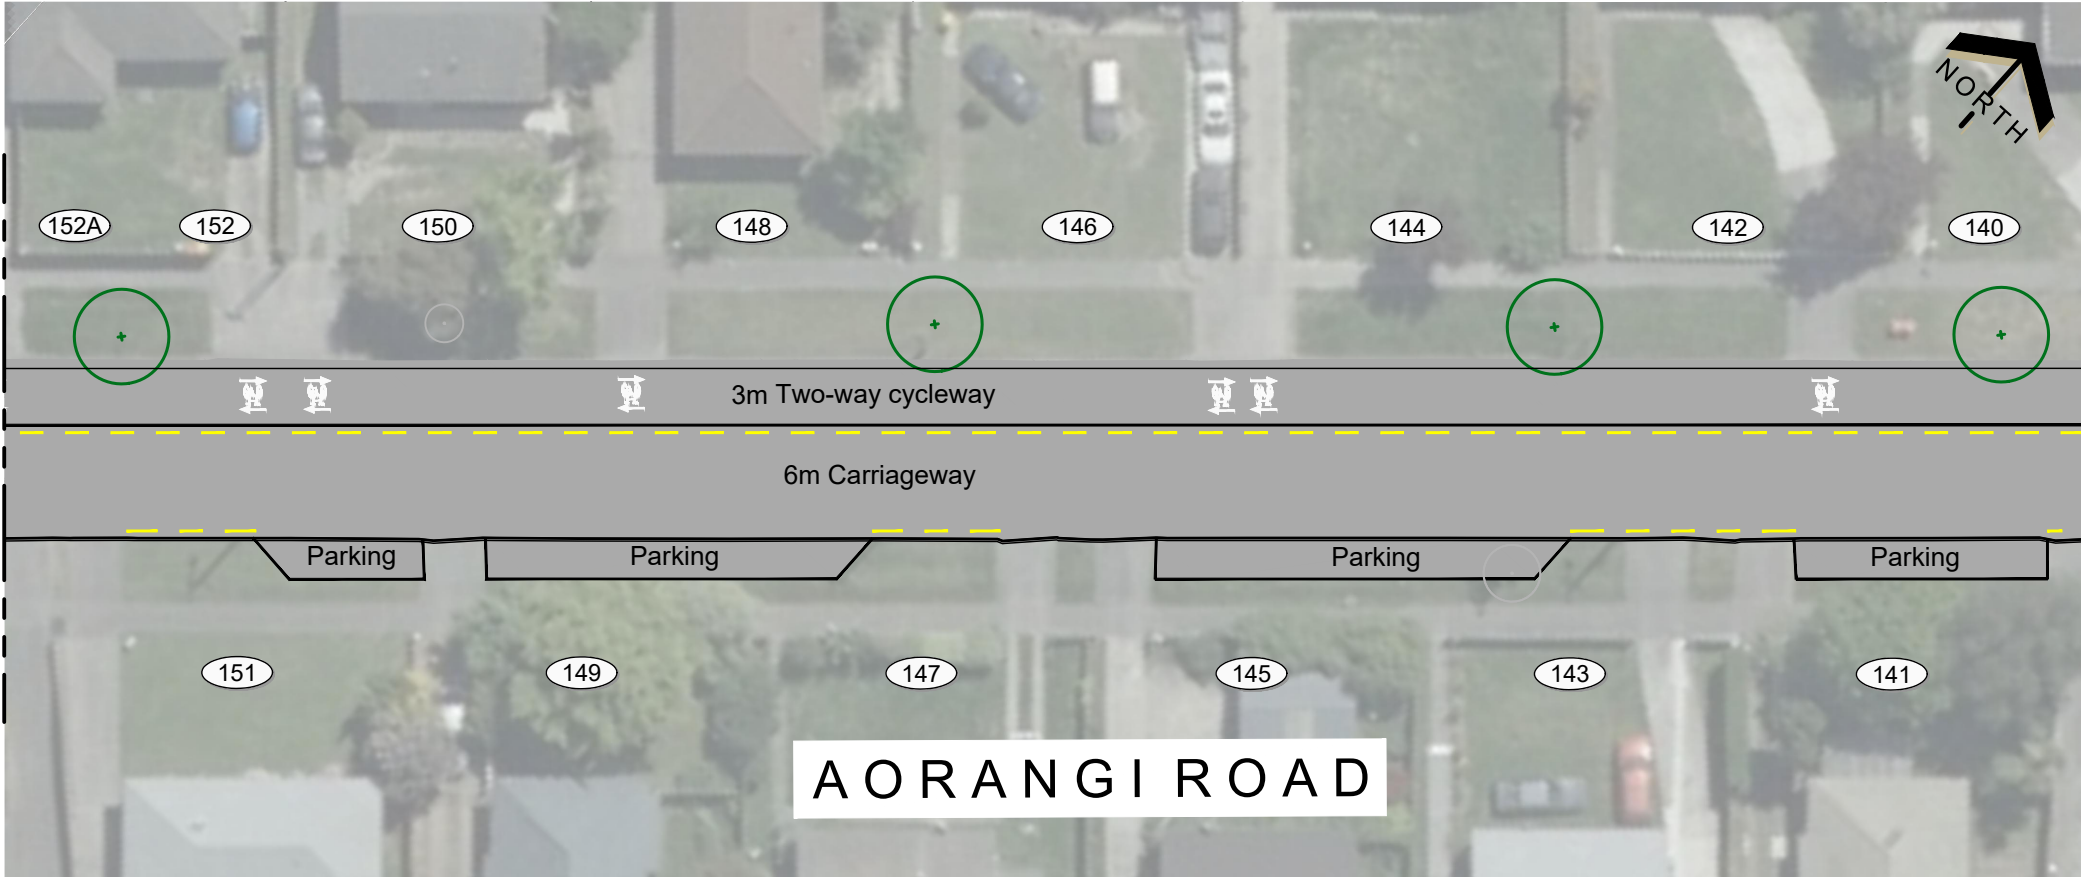

Join Line A-A

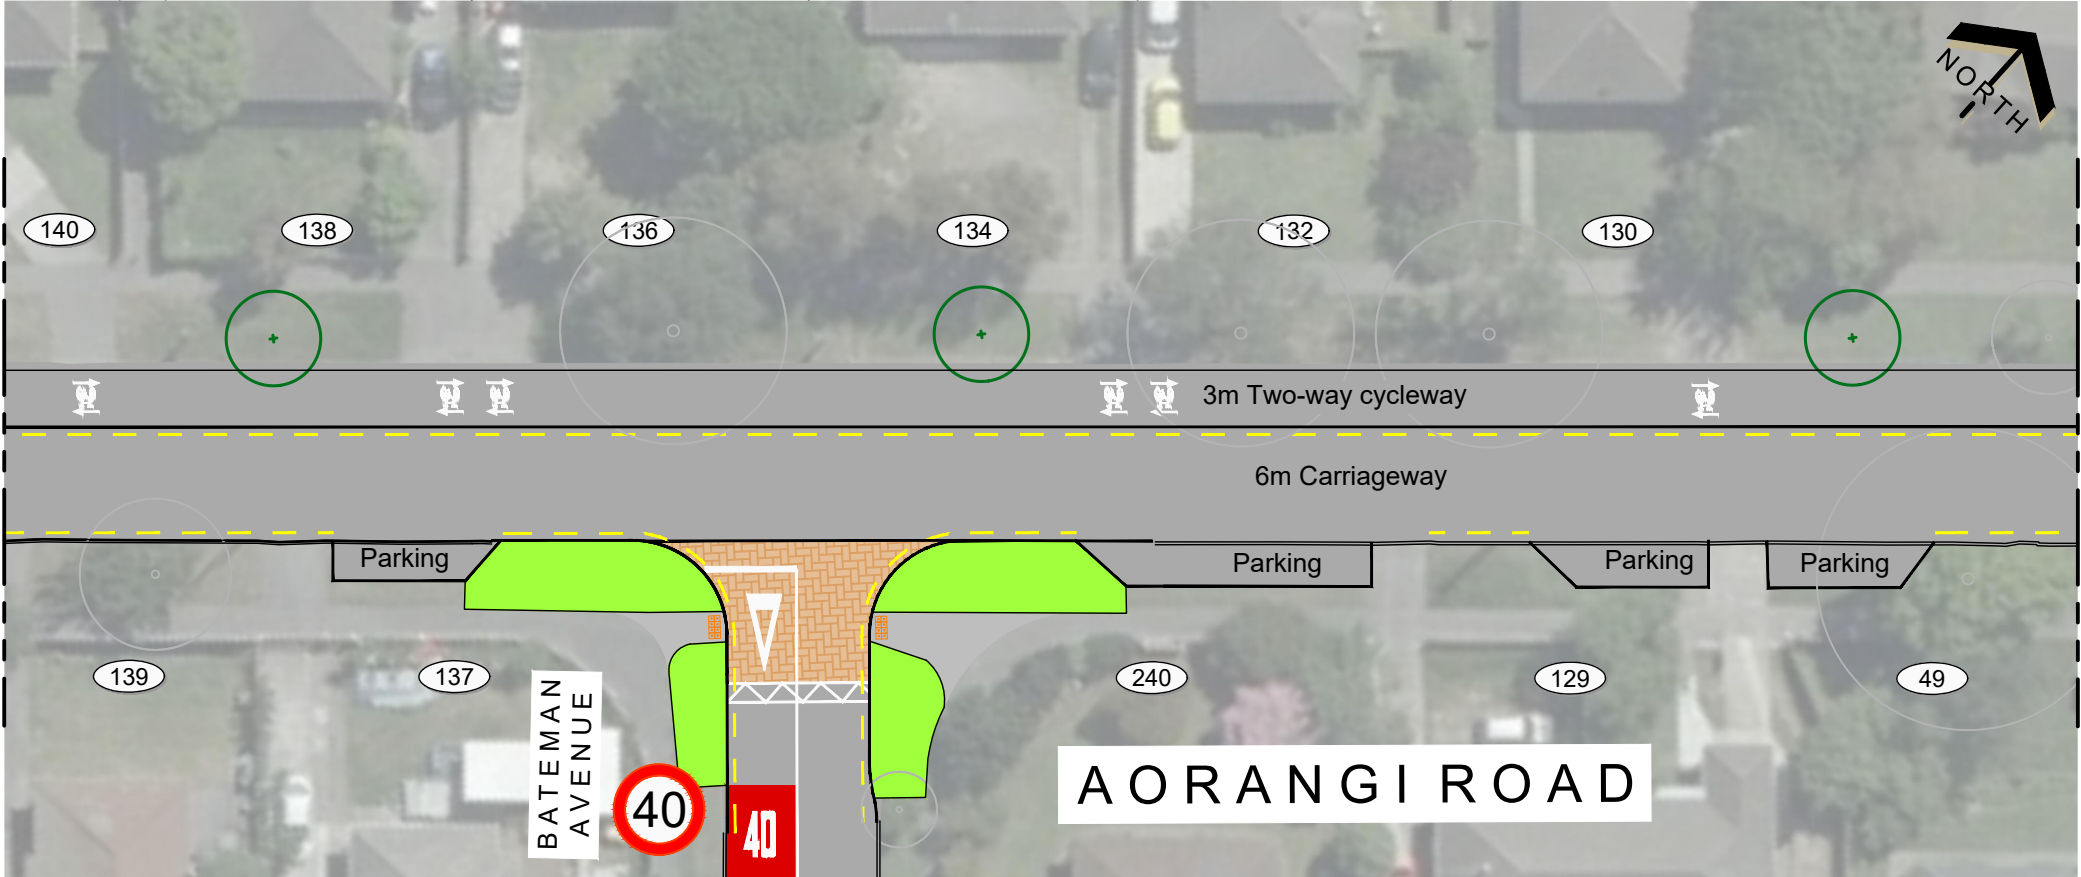


Join Line A-A

Join Line
Refer Sheet 13



KEY	
	Existing kerb
	Proposed kerb
	No stopping
	Concrete separator
	Landscape separator
	Ramp
	Tactile ground surface indicator
	Street light (proposed location)
	Grass
	Landscaping
	Patterned surface
	Speed threshold
	Existing tree
	Tree to be removed
	Proposed tree

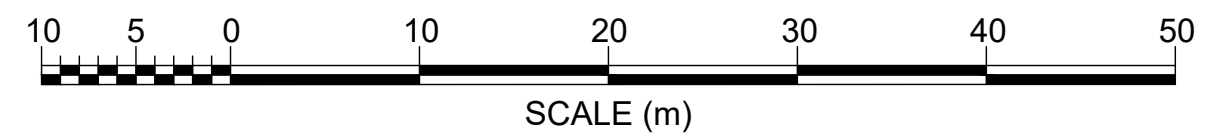


Aorangi Road
Major Cycleways - Nor'West Arc - Section 3
Post-Consultation Plans For Approval

Original Plan Size: A3
ISSUE.A 27/10/2021
TP358901 CP502846/03


Sheet 12

Original size mm
100
50
30
10
0

© Copyright Christchurch City Council © Aerial Photography Copyright Terralink International Ltd

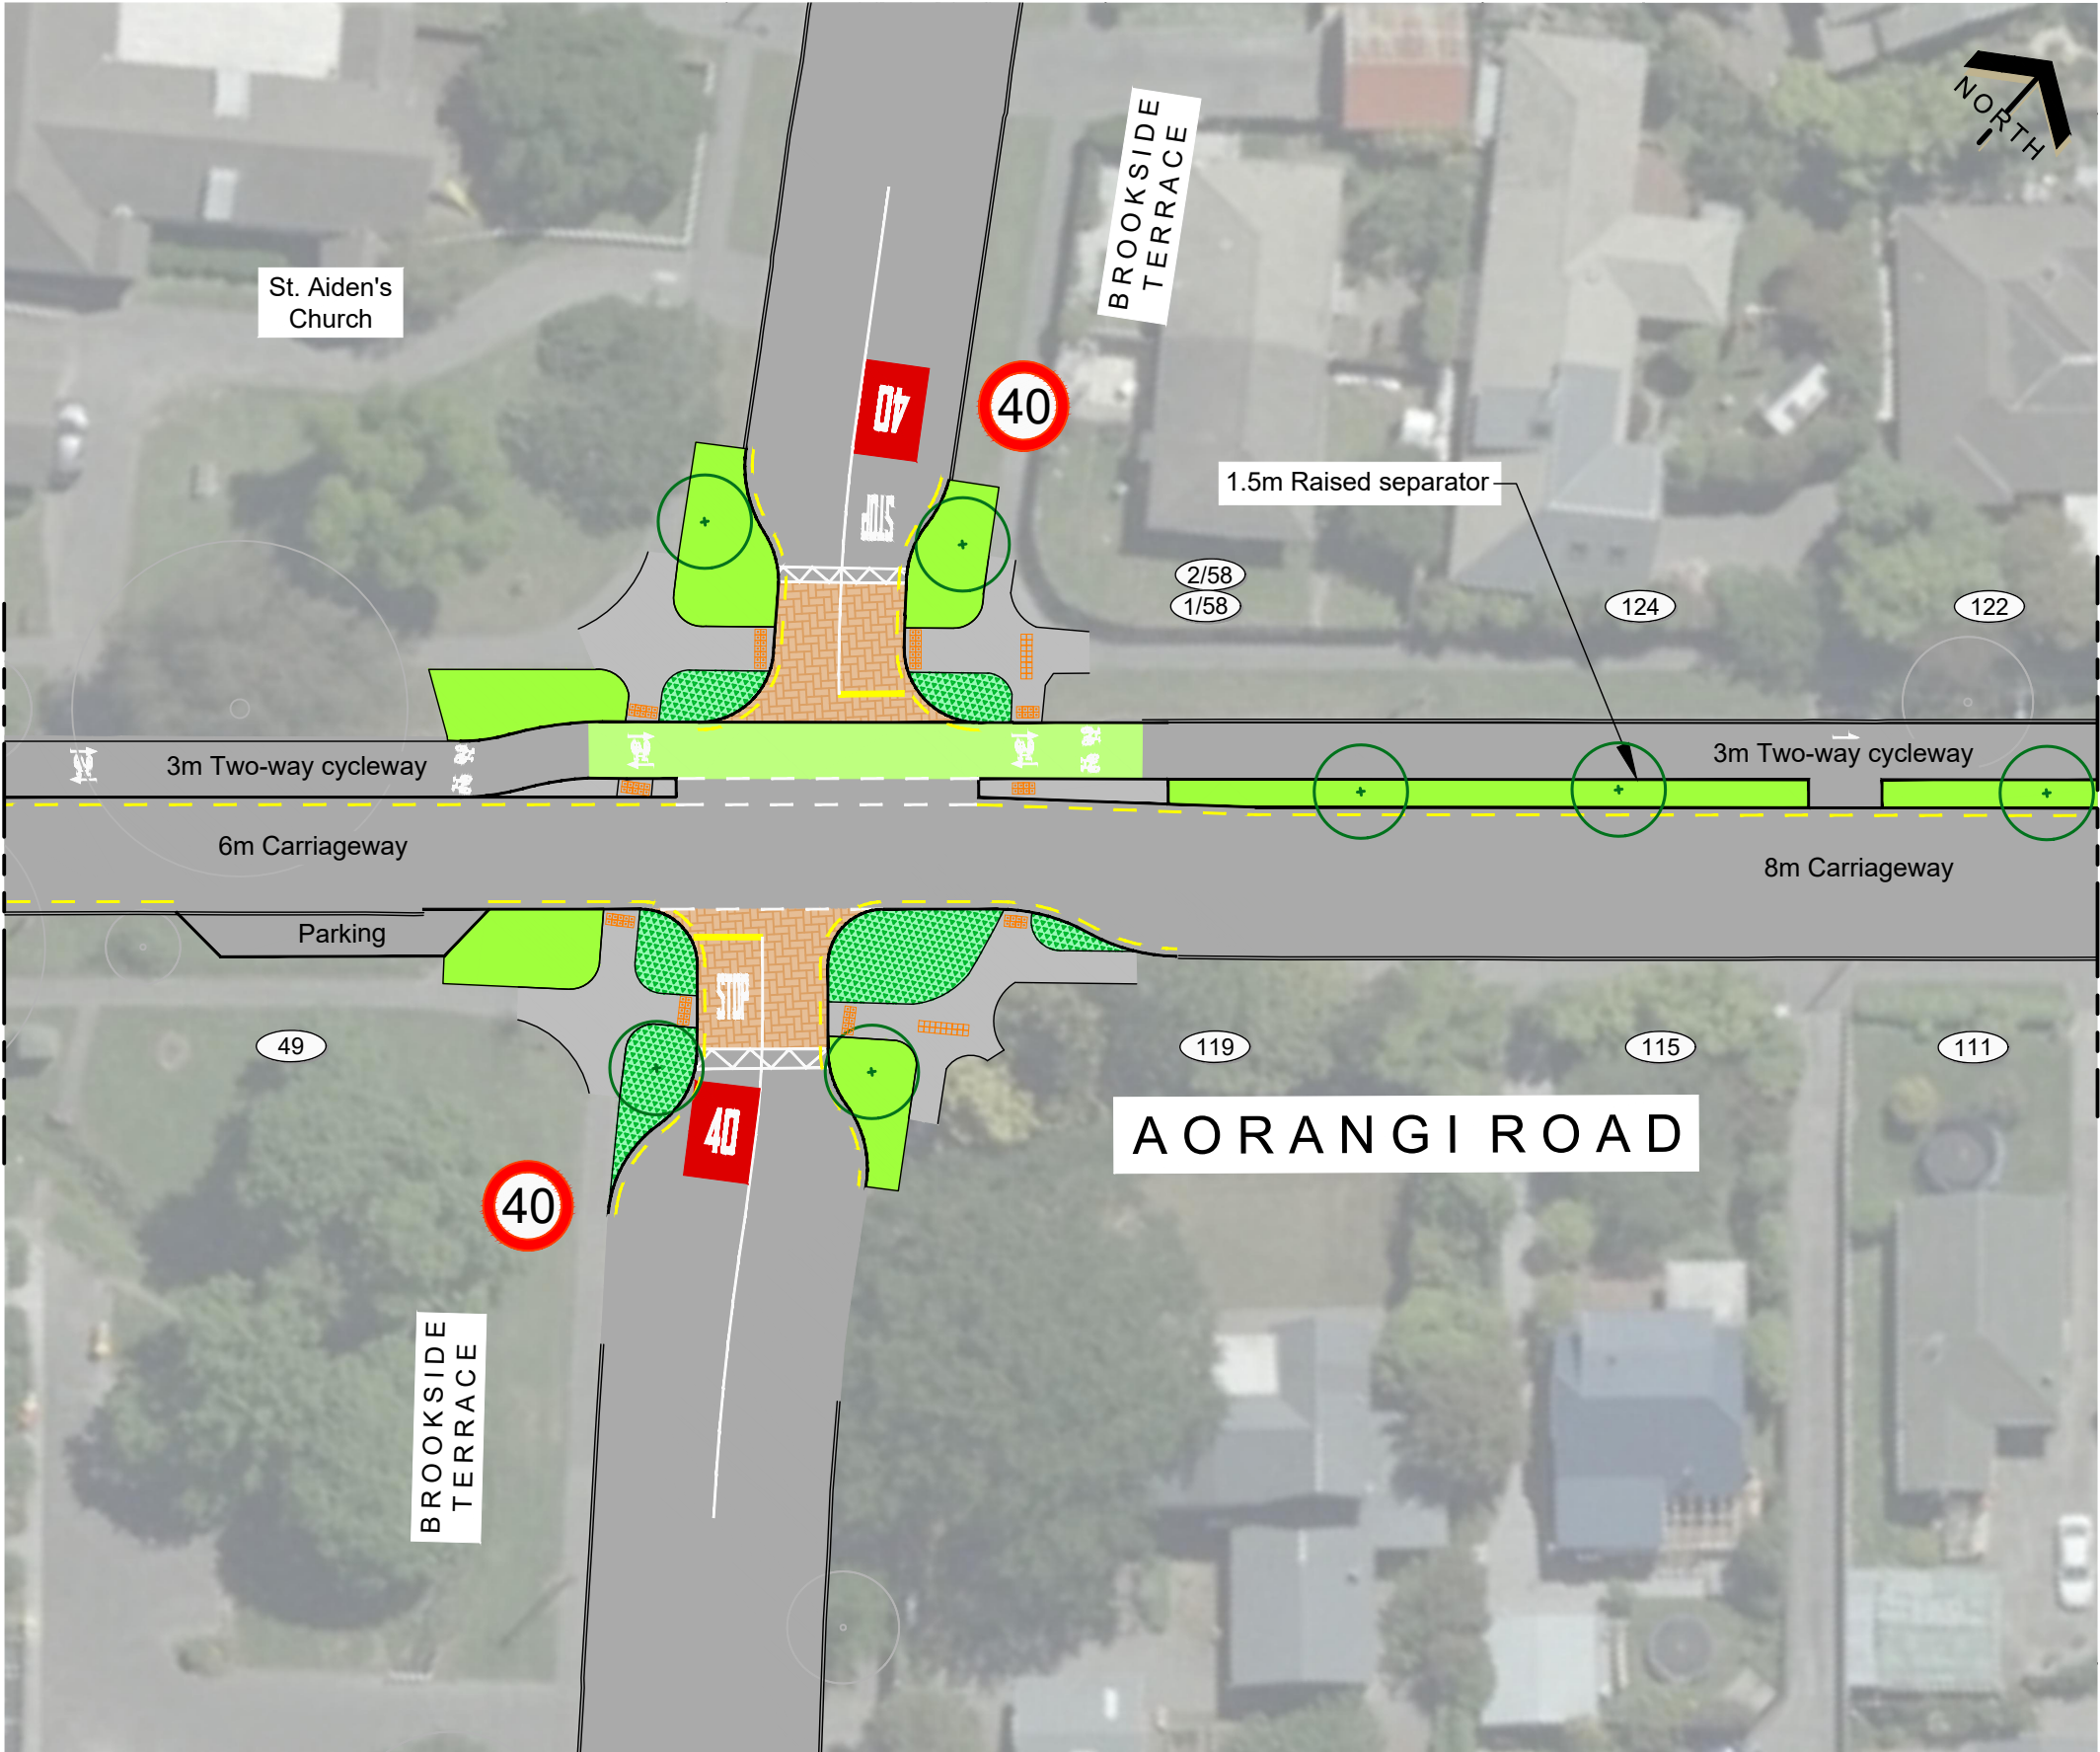

KEY	
	Existing kerb
	Proposed kerb
	No stopping
	Concrete separator
	Landscape separator
	Ramp
	Tactile ground surface indicator
	Street light (proposed location)
	Grass
	Landscaping
	Patterned surface
	Speed threshold
	Existing tree
	Tree to be removed
	Proposed tree

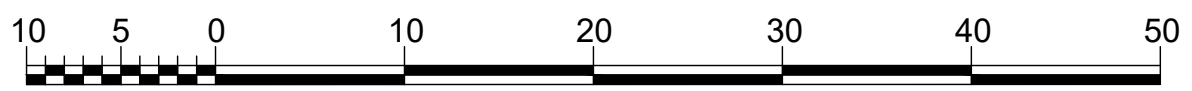

SCALE (m)



Aorangi Road
 Major Cycleways - Nor'West Arc - Section 3
 Post-Consultation Plans For Approval

Original Plan Size: A3
 ISSUE.A 27/10/2021
 TP358901 CP502846/03

Sheet 13