

Waipapa
Papanui-Innes-Central Community Board
MINUTES ATTACHMENTS

Date: Monday 8 June 2026
Time: 4 pm
Venue: Board Room, Papanui Service Centre,
Corner Langdons Road and Restell Street, Papanui

TABLE OF CONTENTS NGĀ IHIRANGI	PAGE
4.1. Public Forum - Harper Knowles	
A. Presentation - Harper Knowles - New Zealand Latin Dance Championships	3
7. Chesterfields, Craighead Reserve, English Park, Erica Playground, Mahars Playground and Sabina Playground Tree Planting Plans	
A. Craighead Reserve Tree Planting Plan.....	5




New Zealand Latin Dance Championships in Auckland

Harper Knowles

Attachment A Item 4.1



Thank you!

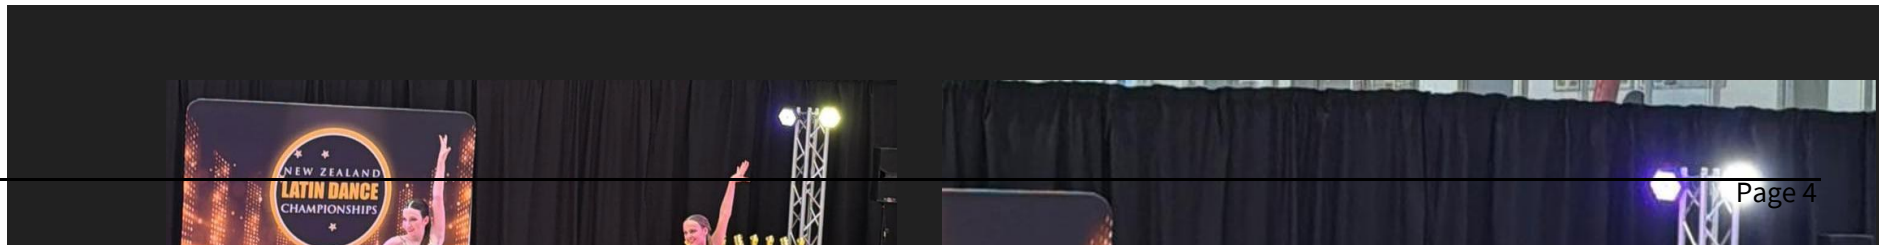




Existing Canopy Cover	- 4330.13 m ²	35.3%	Canopy coverage to existing site
Proposed Canopy Coverage	- 2569.82 m ²	20.9%	Proposed canopy coverage
Total Canopy Coverage	- 6899.95m²	56.2%	Total canopy coverage

PLANTING SCHEDULE

Qty	Type	Tree Height
3	Large Tree	Tree Height 15-20m
6	Medium Tree	Tree Height 10-15m
14	Small Tree	Tree Height 5-10m
109	Existing Trees	

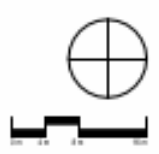

REV	DATE	DESCRIPTION
A	18.08.2025	Concept Design Draft
B	13.03.2026	Concept Design
C	14.05.2026	Concept Design

APN: Urban Forest Tree Planting
HC: Craighead Reserve
HC: Planting Plan

Design	ARJ	Scale	Date
Drawn	SYG	1:400 @ A1	19.09.2025
Check	HCO	1:800 @ A3	

Concept Design

DRAWING NO: **BM240711_500** REVISION: **©**

© 2025 Boffa Miskell Limited. All rights reserved. This drawing is the property of Boffa Miskell Limited and is not to be used without the written consent of Boffa Miskell Limited.