



0 10 30 50 100 150 200 300  
Original size mm

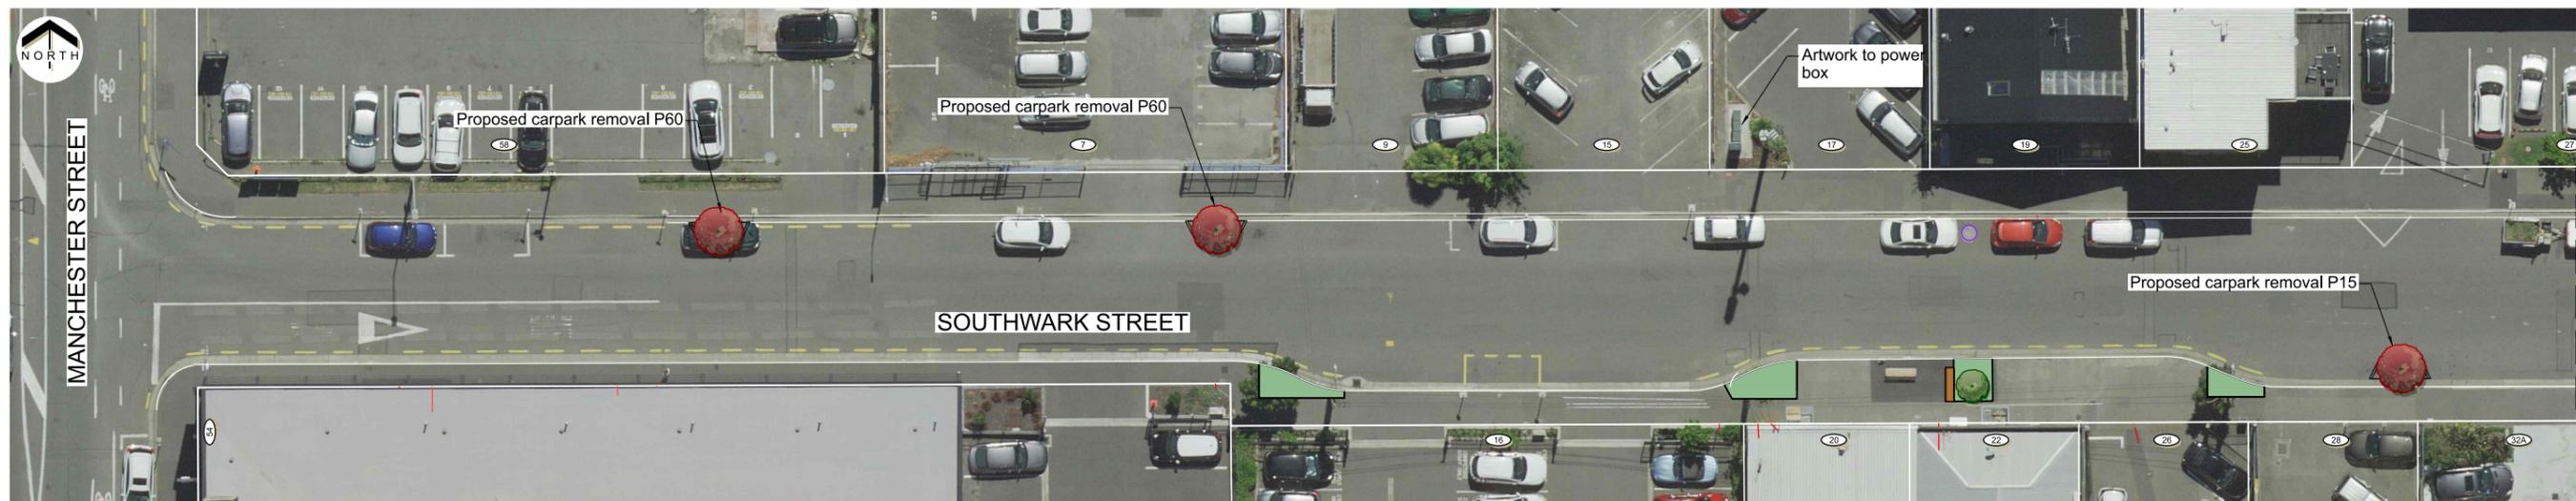

**PLAN-SOWARK STREET WEST**  
1:200 @ A1  
1:400 @ A3

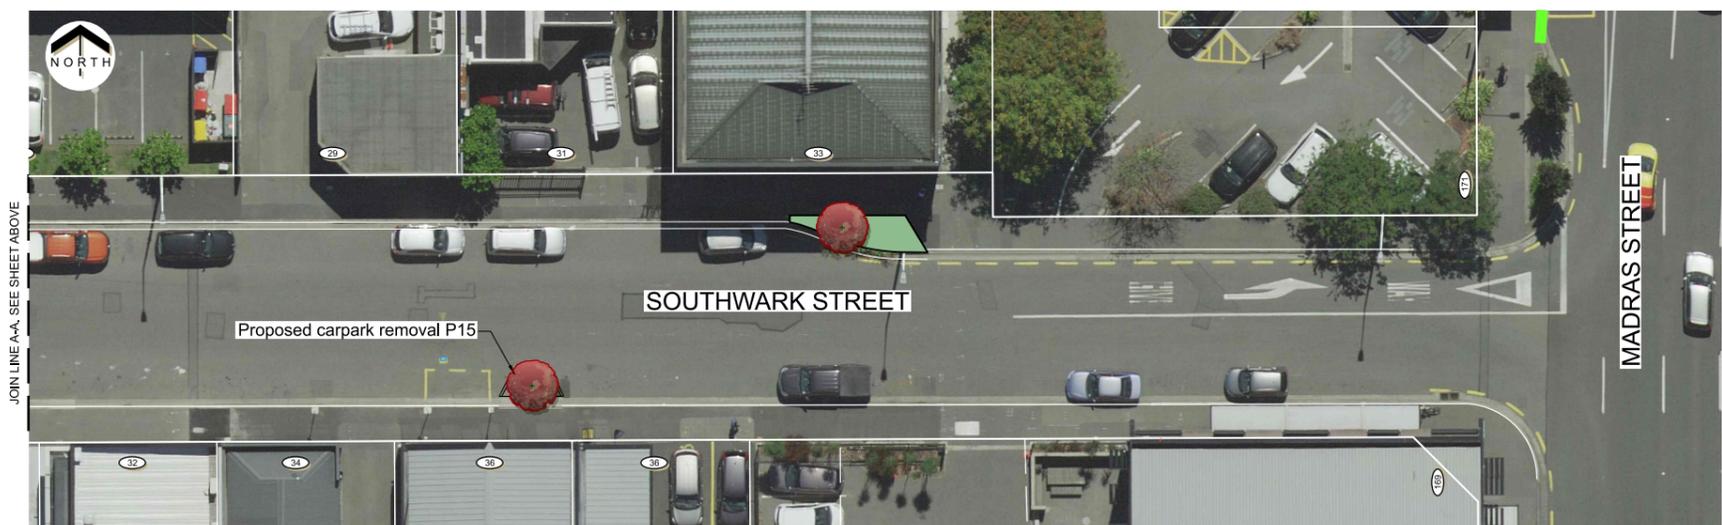

**PLAN-SOWARK STREET EAST**  
1:200 @ A1  
1:400 @ A3

KEY	
	Acer Bowhall
	Magnolia Kay Parris or Flowering Cherry
	Planted areas
	Tree pit build out in road

**FOR COUNCIL  
APPROVAL**