


© Copyright Christchurch City Council / Aerial Photography Creative Commons Attribution 3.0 New Zealand License

Original size mm



10

50

100

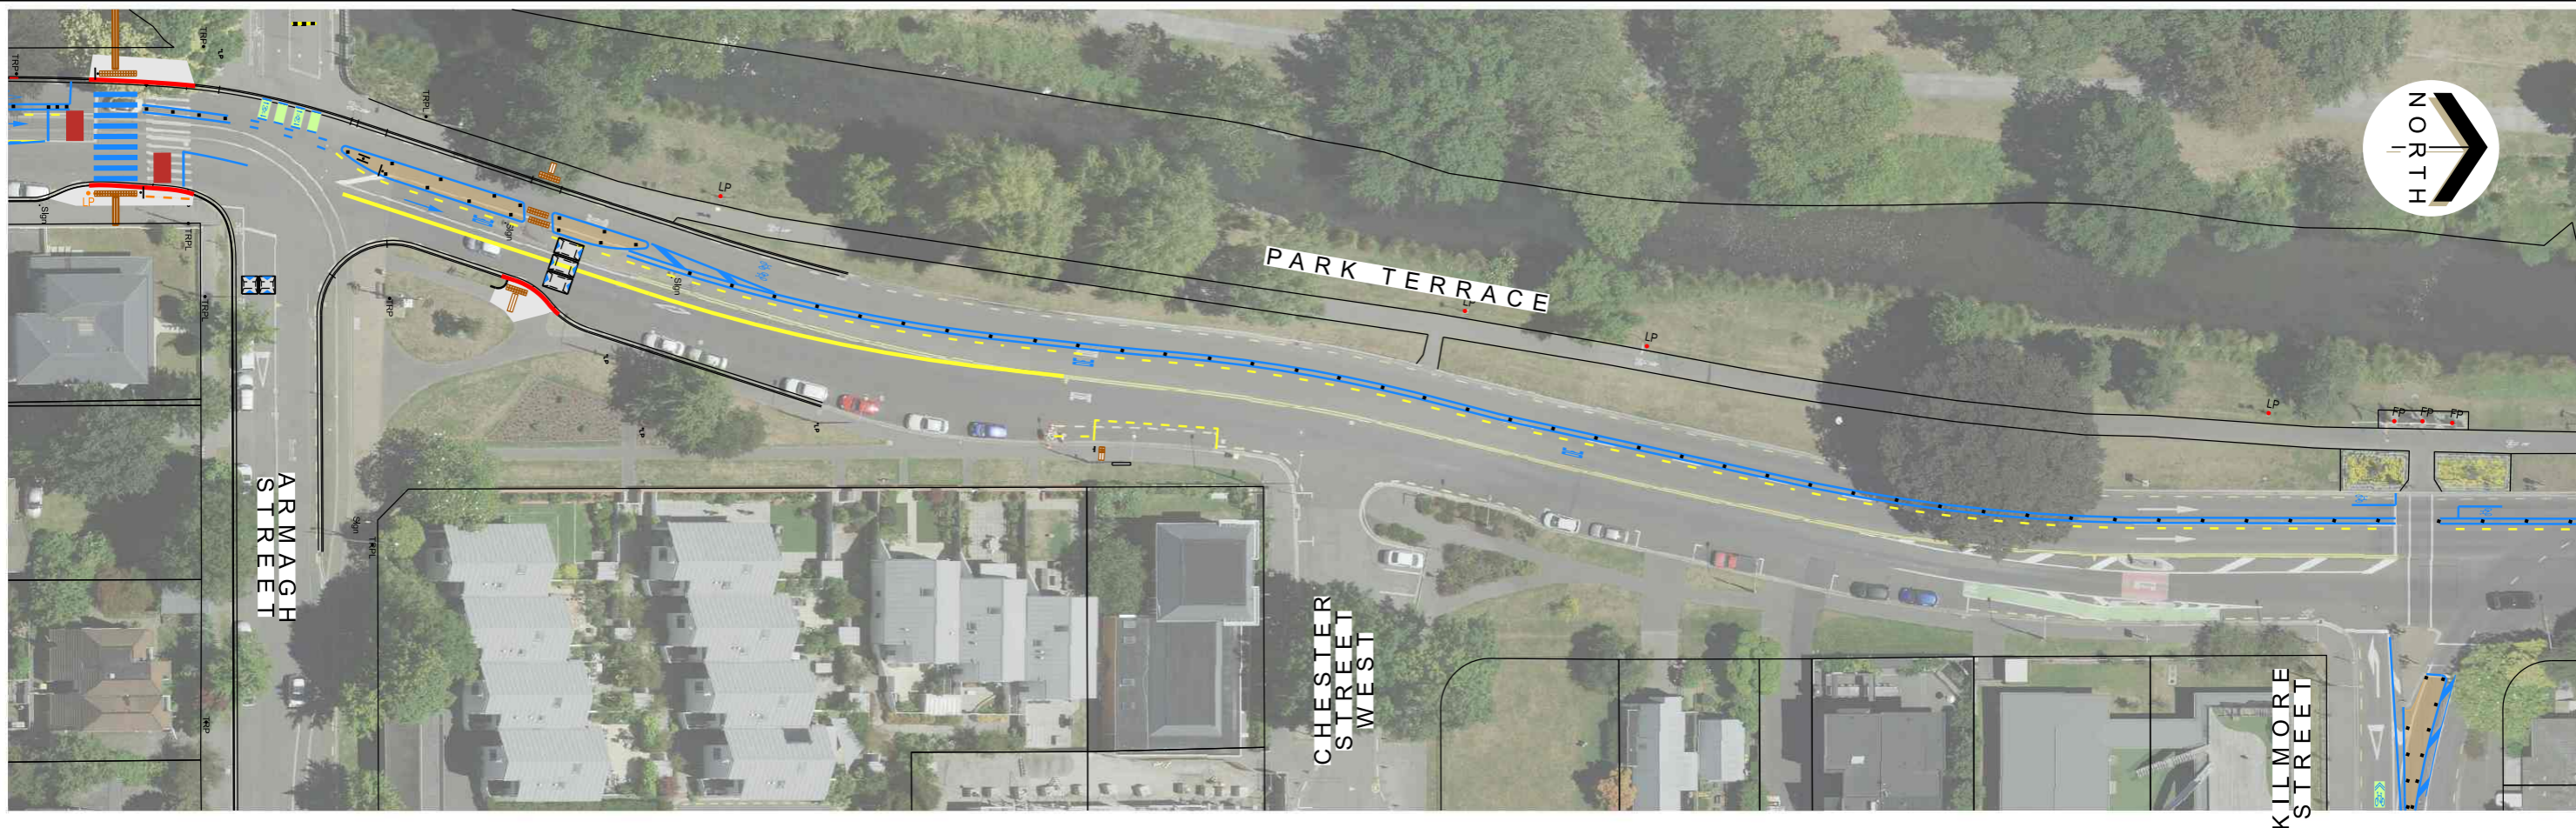

JOIN LINE A-A

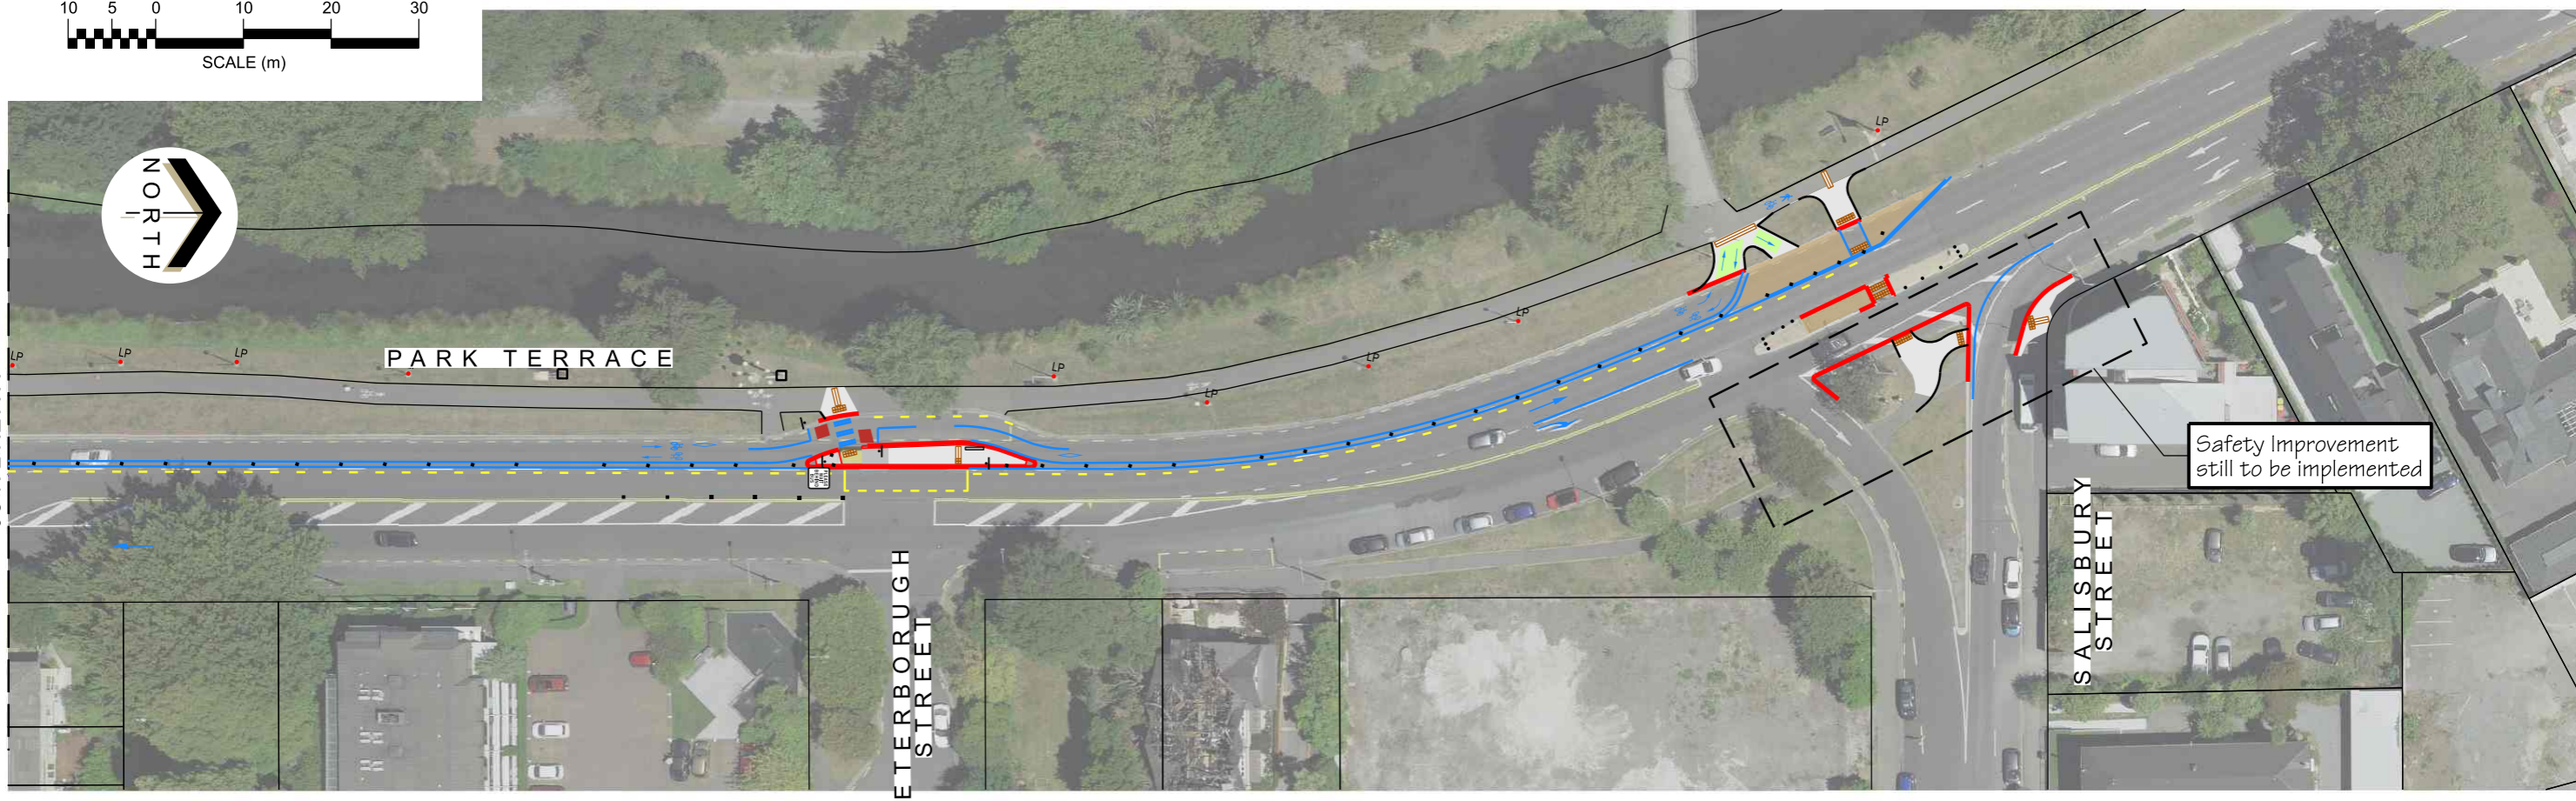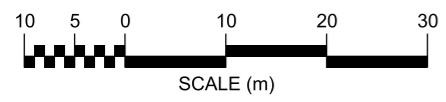

JOIN LINE A-A






Park Terrace (Armagh Street - Salisbury Street)
 Cycleway and Safety Improvements
 For Approval Plan

Option 1

Original Plan Size: A3
 ISSUE. 1 27/06/2023
 RD337306 MJR CP503352




Original size mm
100
50
30
10
0

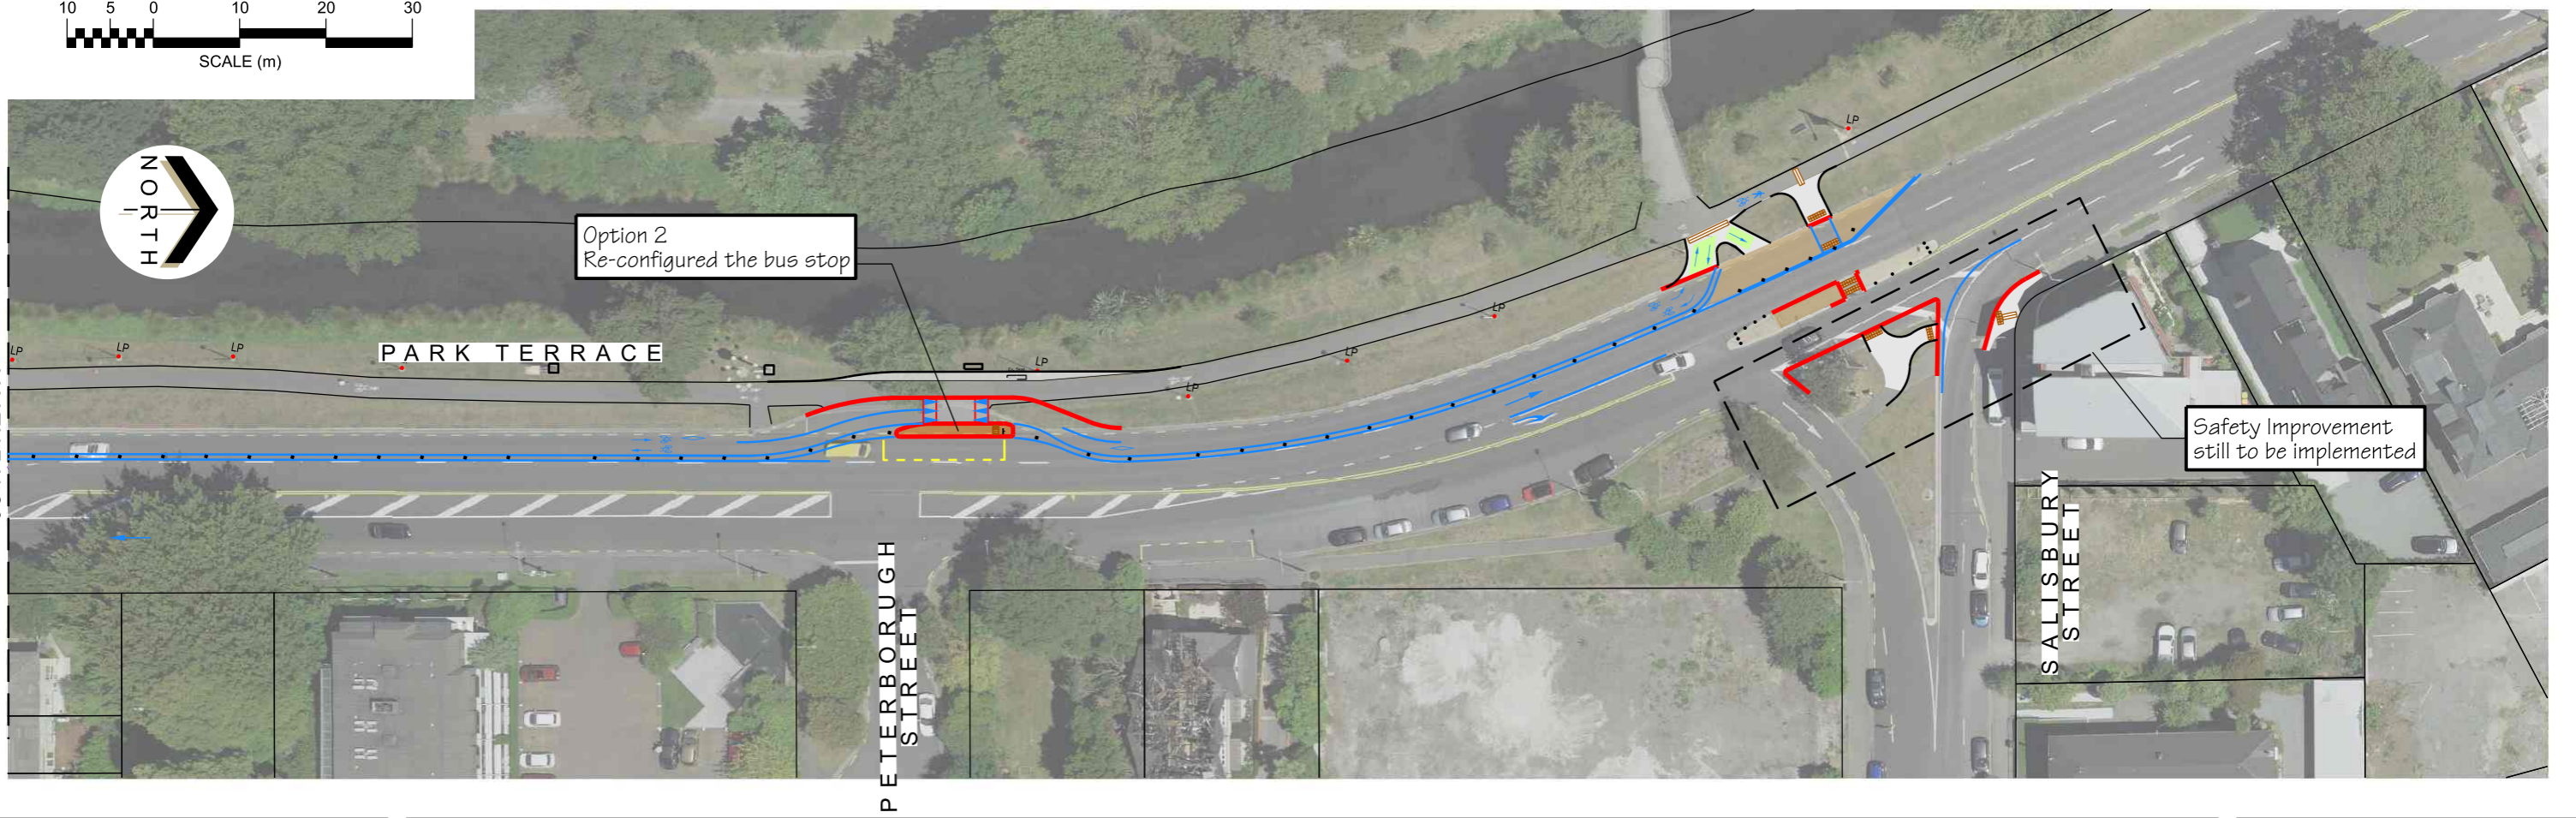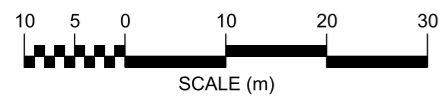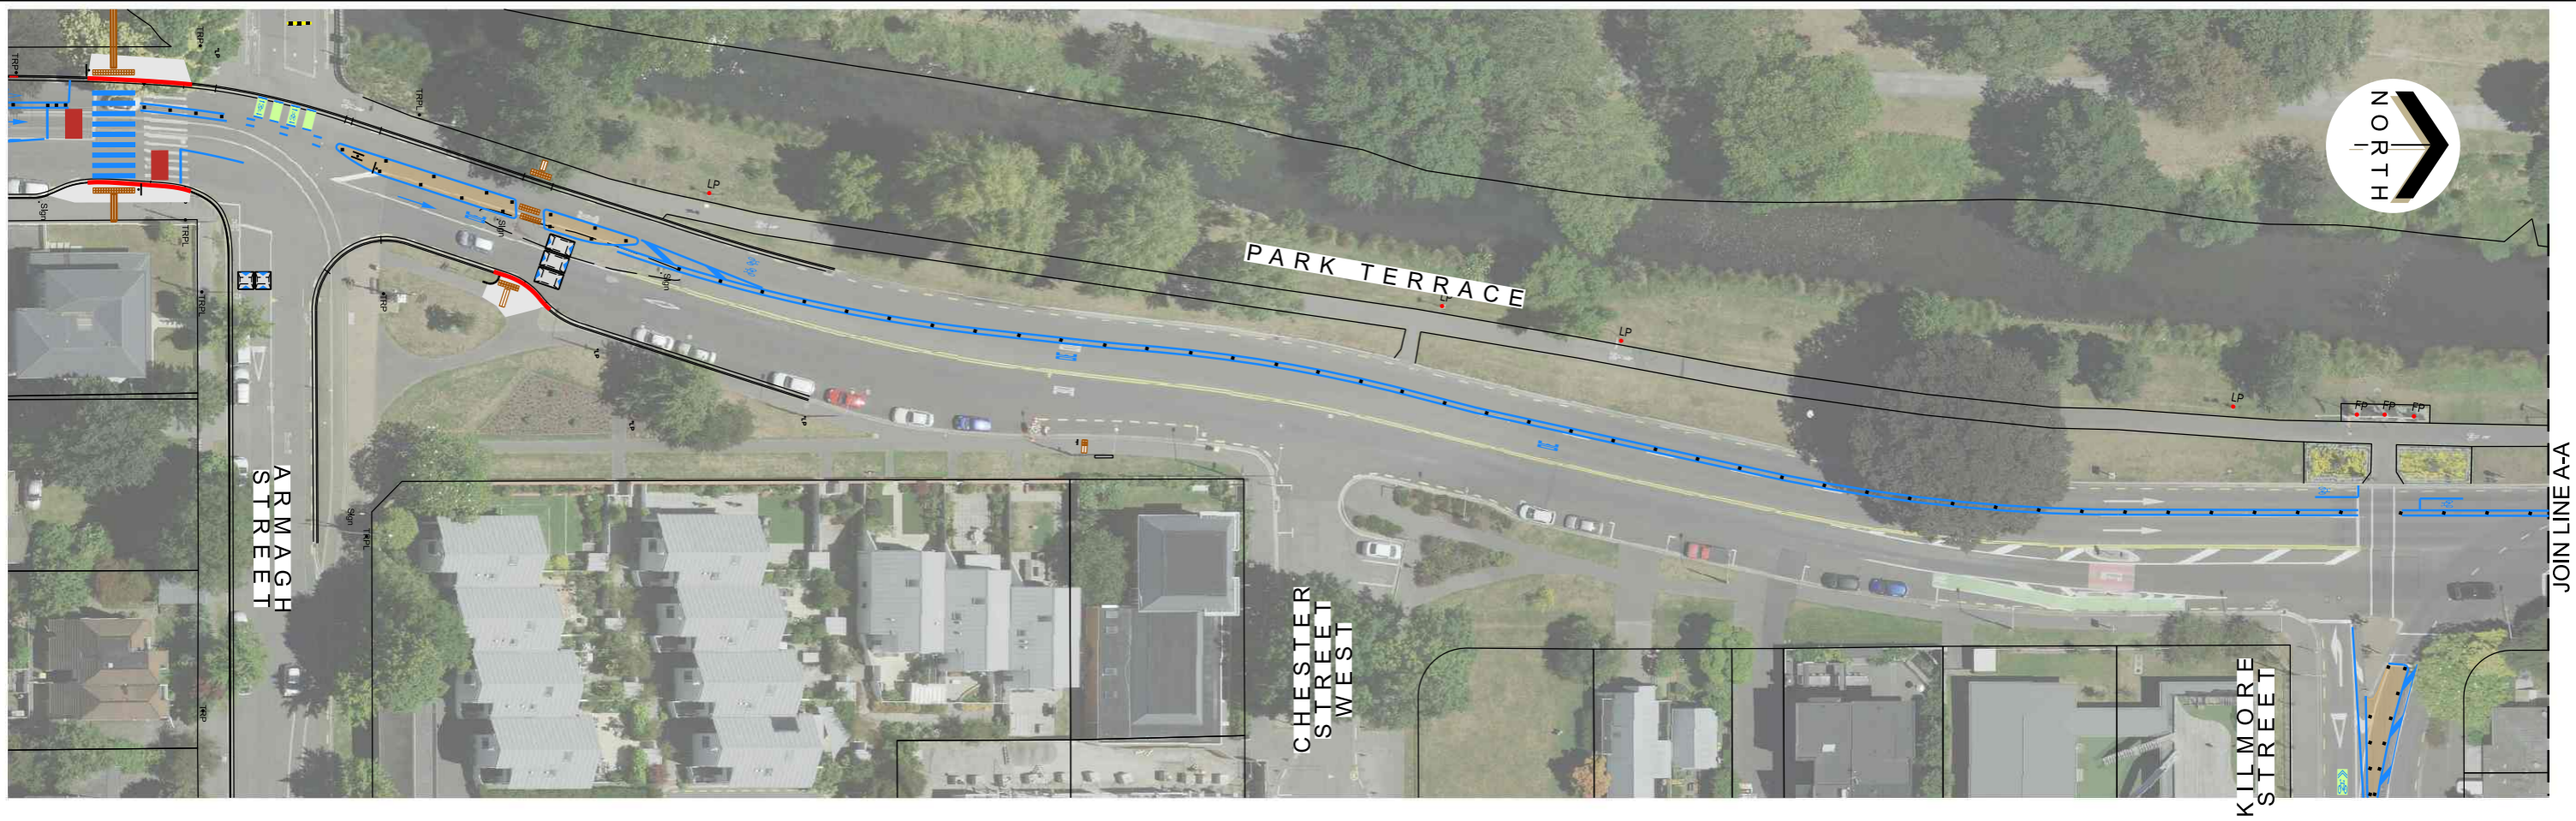

© Copyright Christchurch City Council / Aerial Photography Creative Commons Attribution 3.0 New Zealand License

© Copyright Christchurch City Council / Aerial Photography Creative Commons Attribution 3.0 New Zealand License

Original size mm
100
50
30
10
0

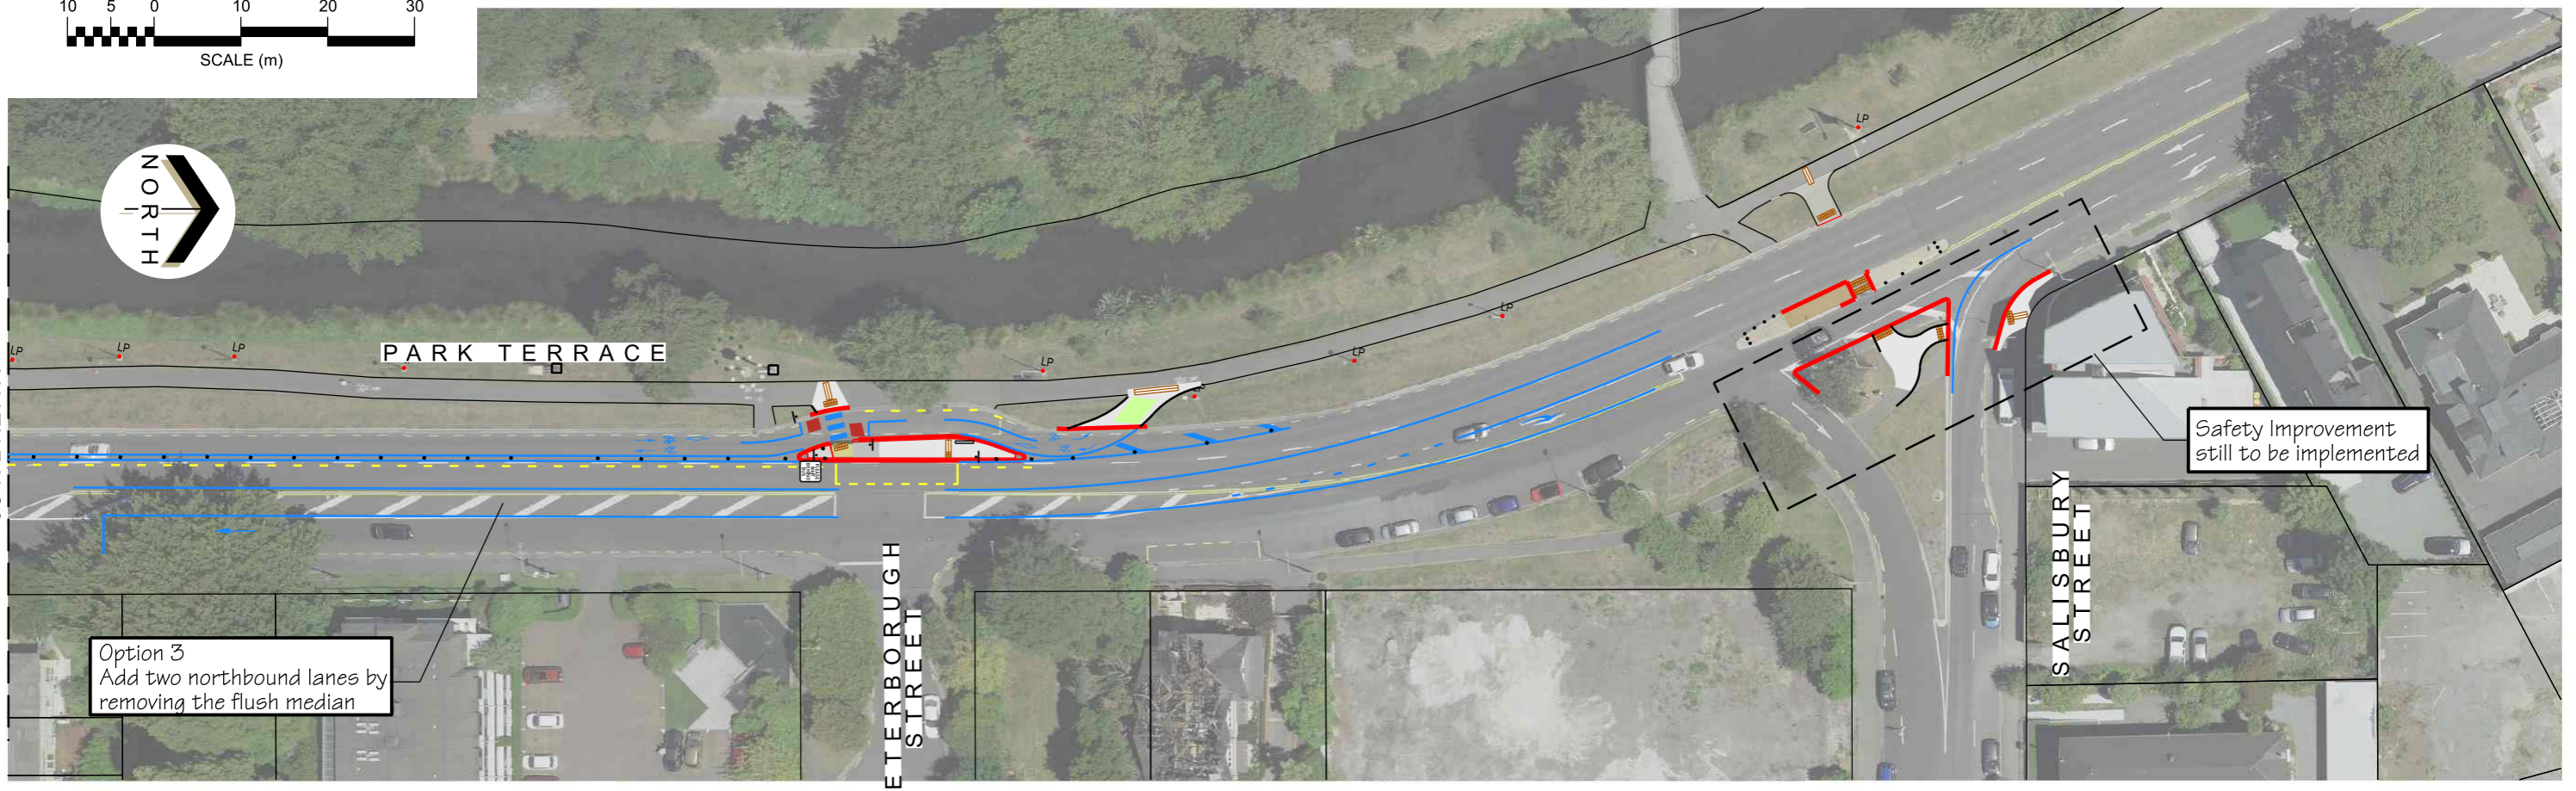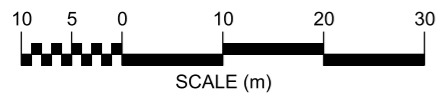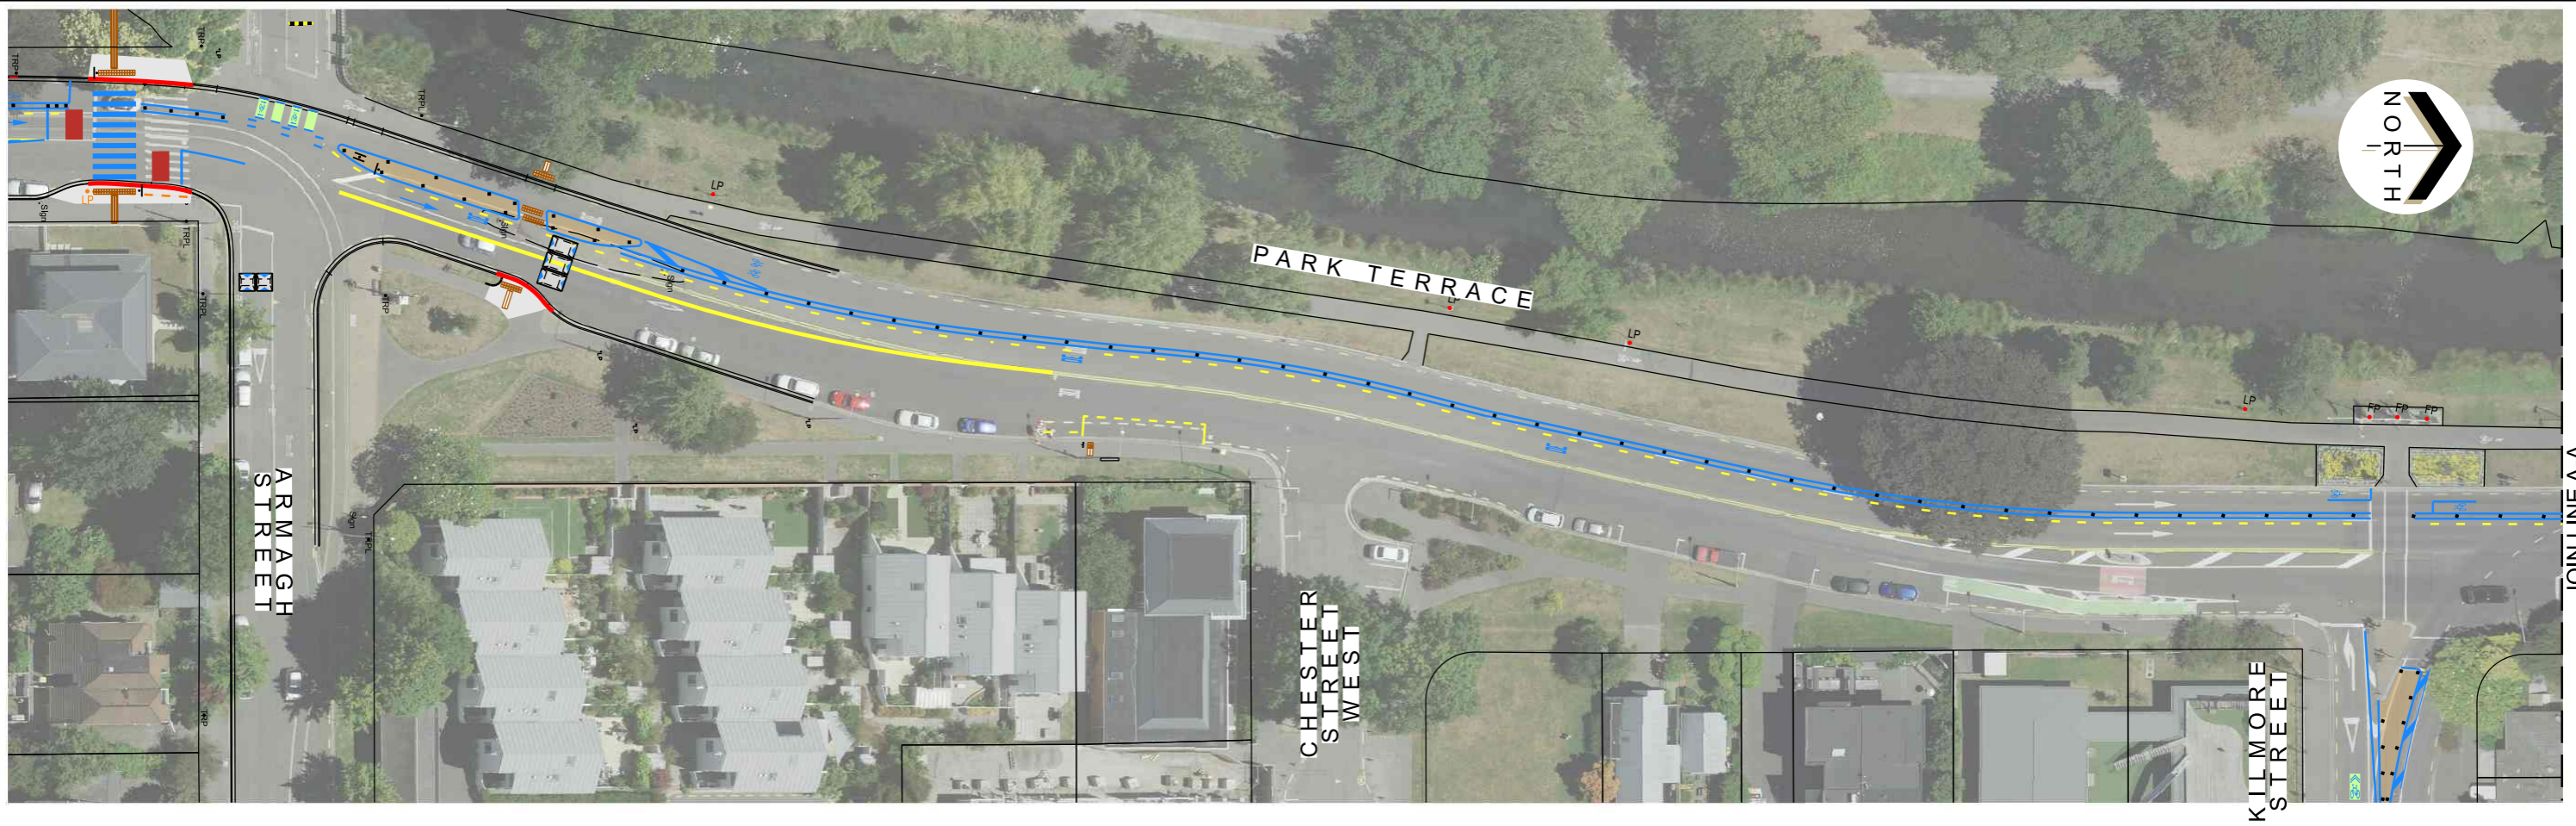

© Copyright Christchurch City Council / Aerial Photography Creative Commons Attribution 3.0 New Zealand License

Original size mm


100

50

30

10



0

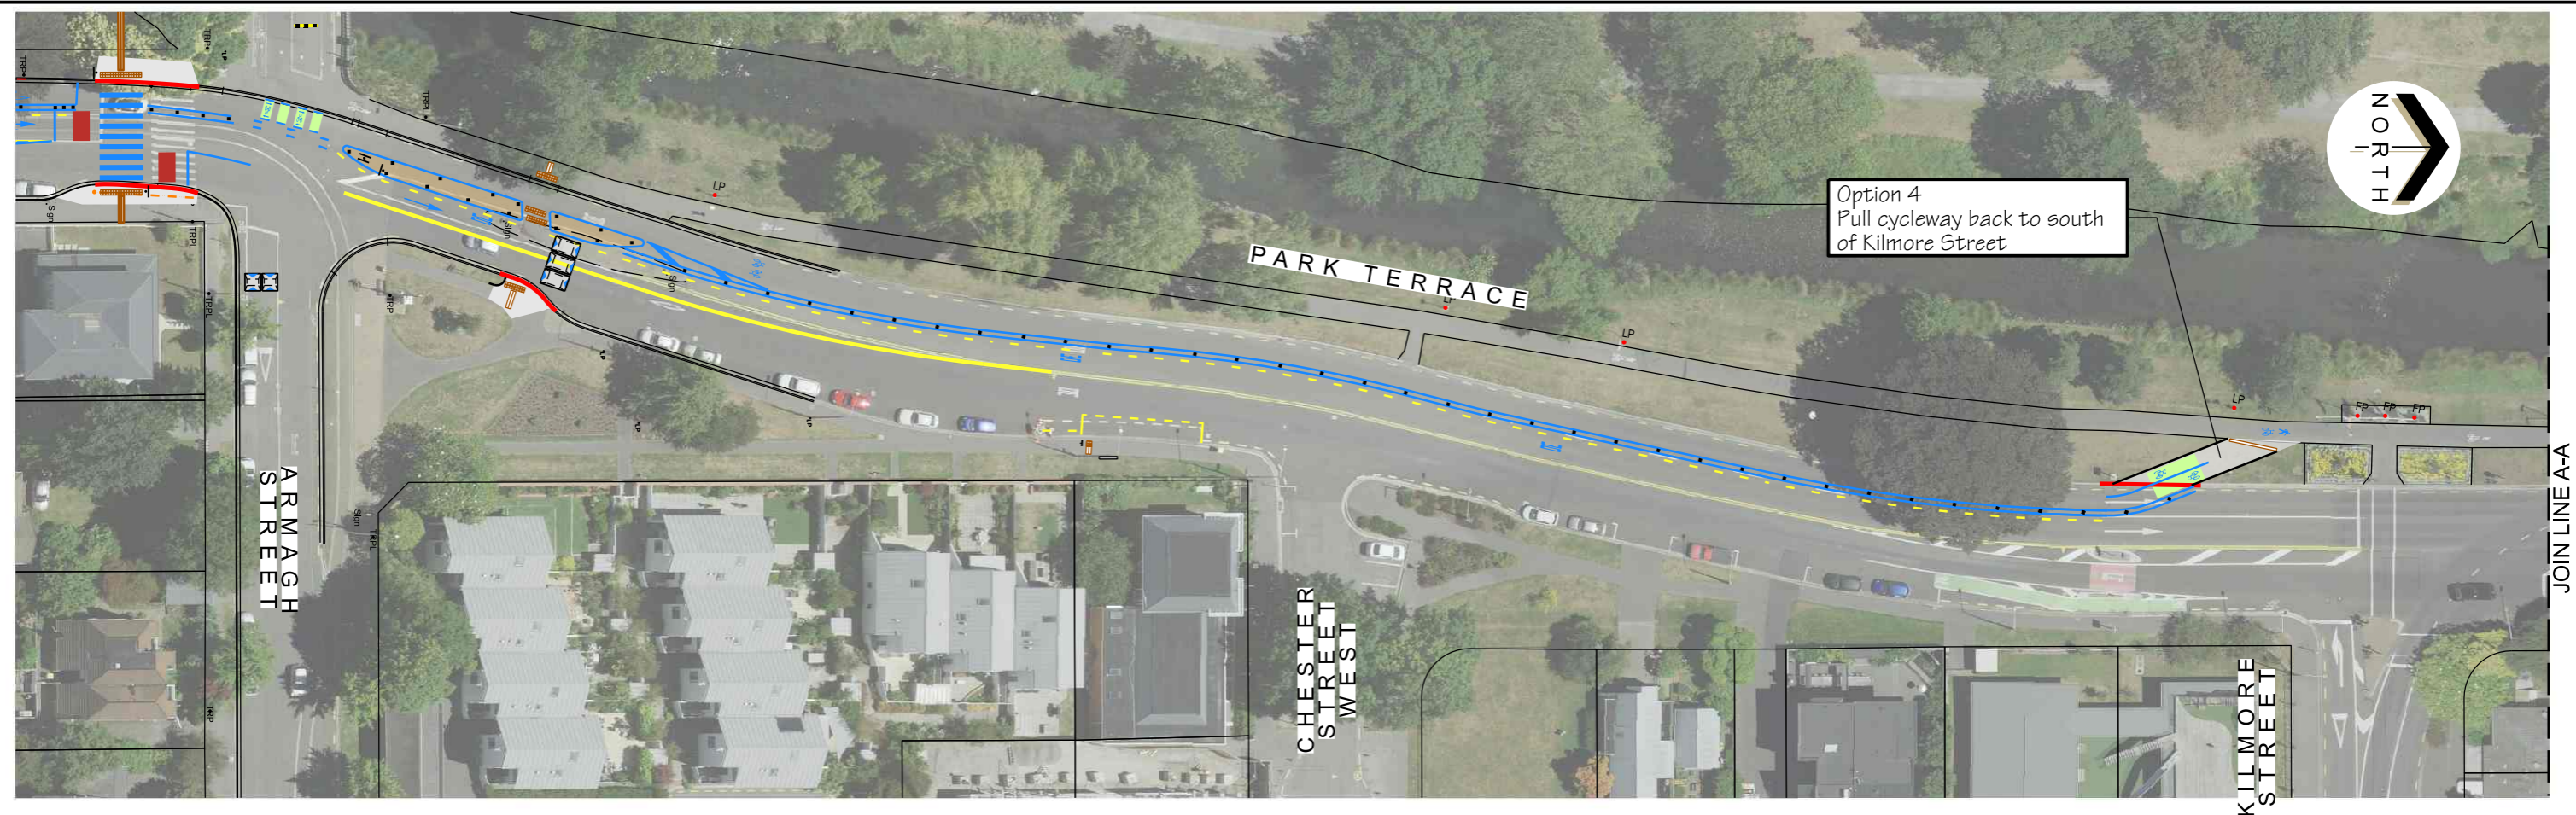

Option 4
Pull cycleway back to south
of Kilmore Street



JOIN LINE A-A

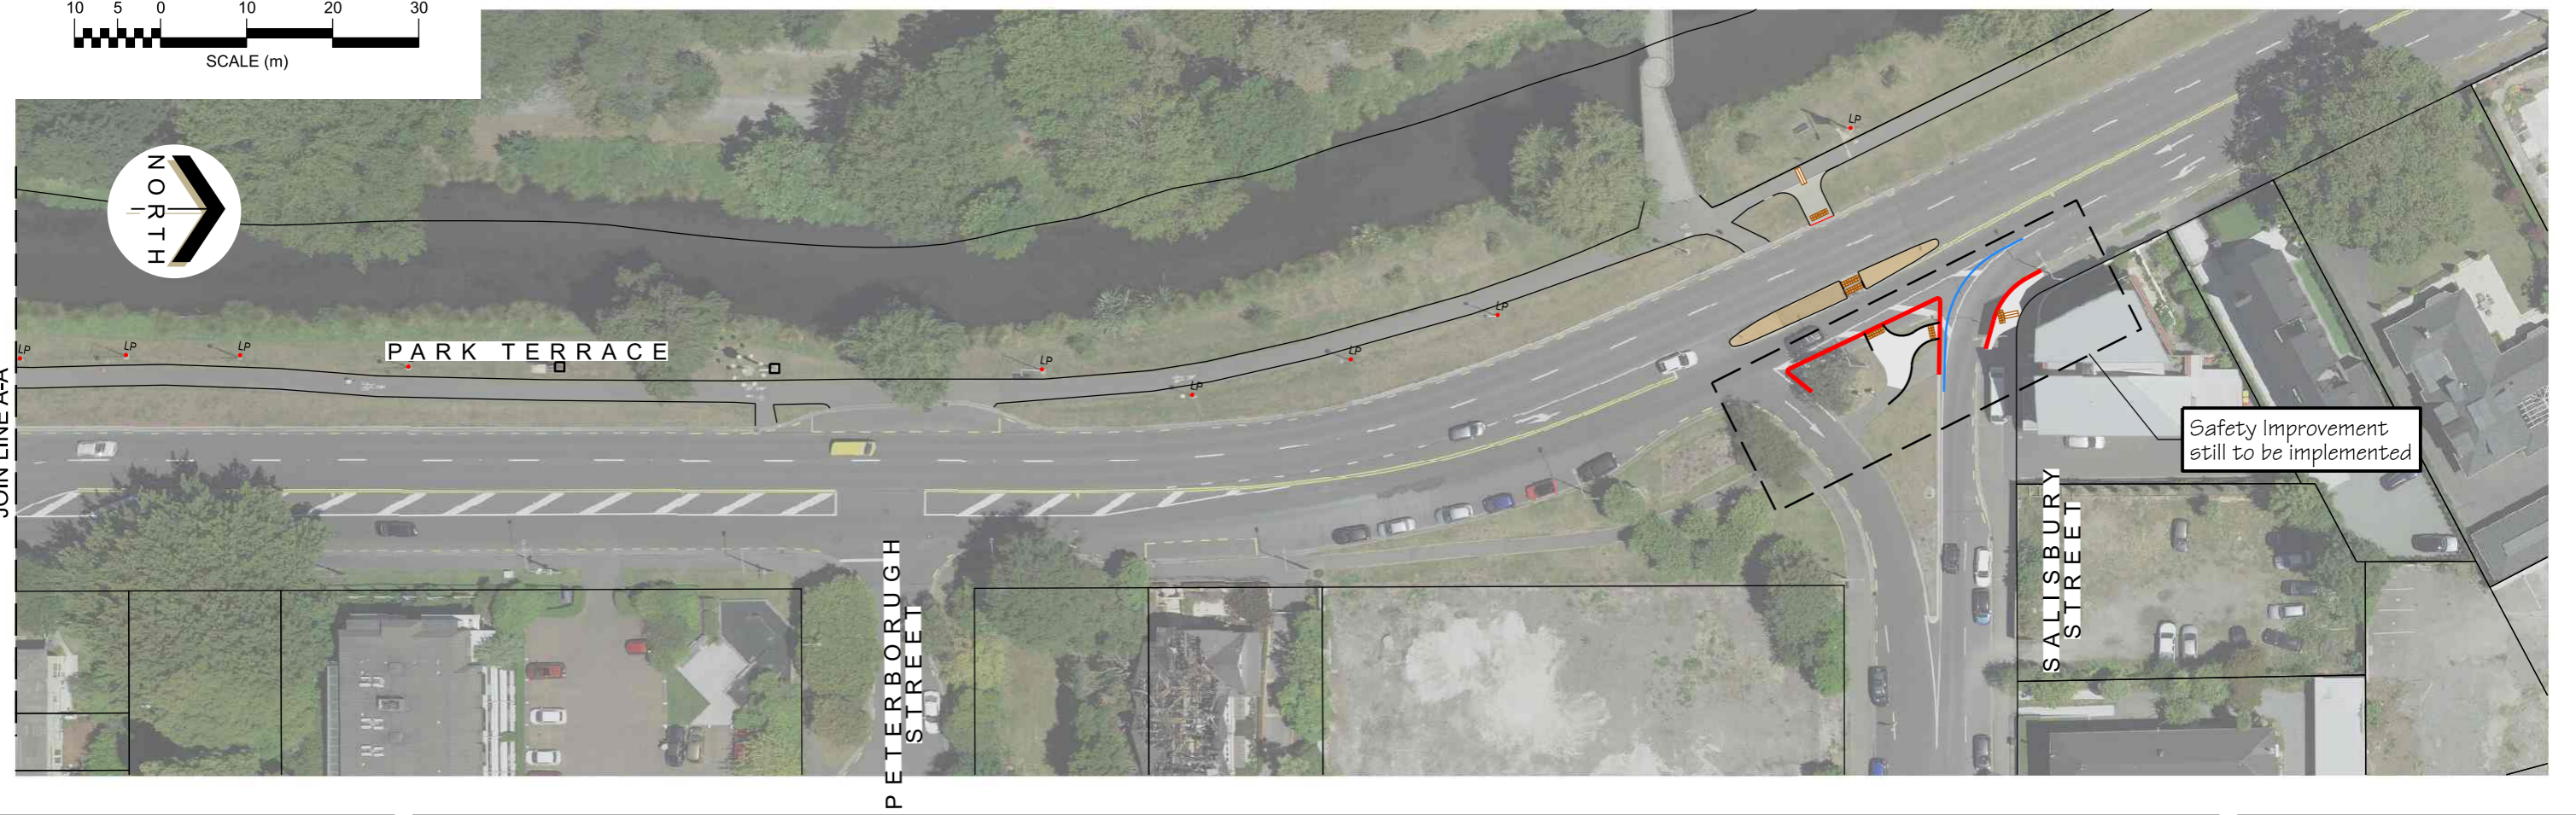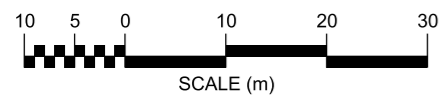

Safety Improvement
still to be implemented



JOIN LINE A-A

© Copyright Christchurch City Council / Aerial Photography Creative Commons Attribution 3.0 New Zealand License

Original size mm


100

50


30

10

0

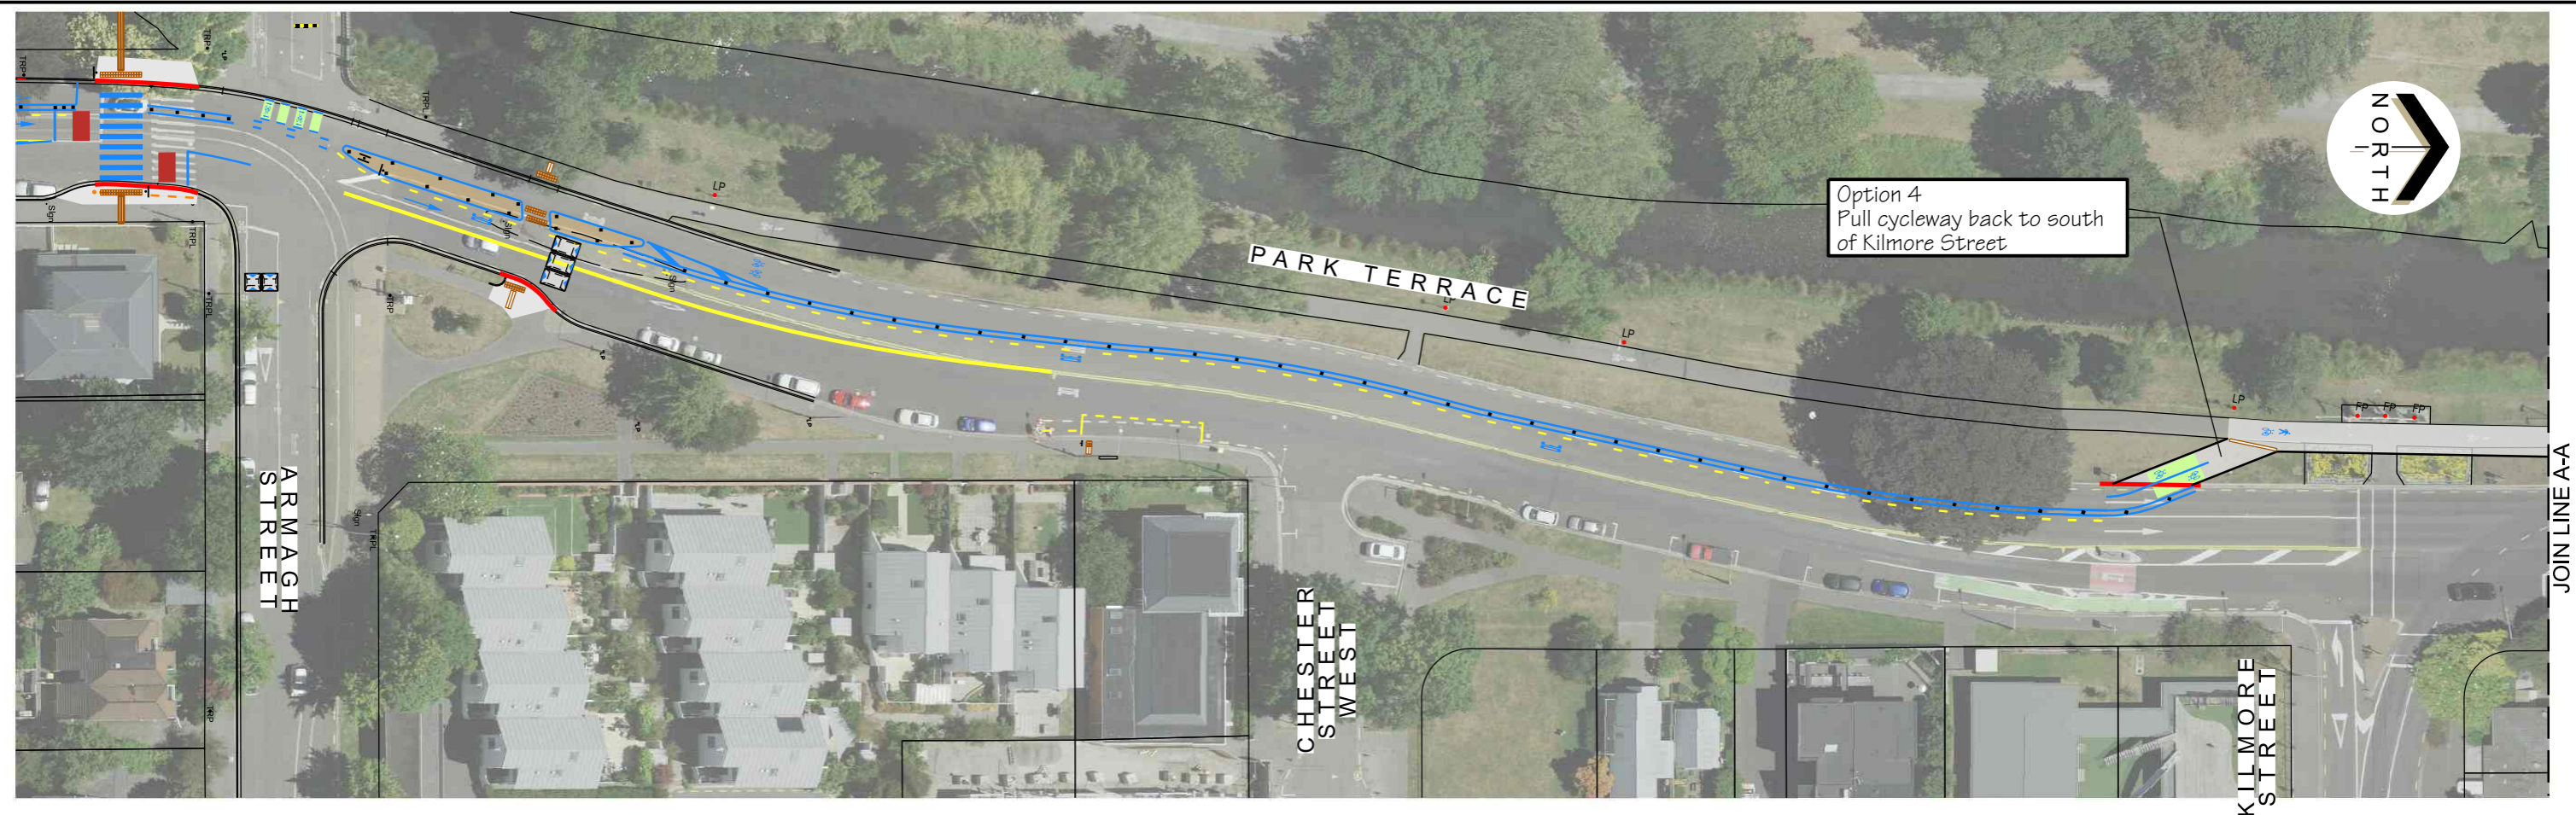

JOIN LINE A-A

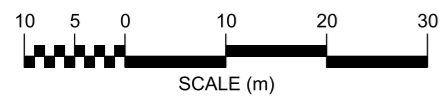

JOIN LINE A-A

© Copyright Christchurch City Council / Aerial Photography Creative Commons Attribution 3.0 New Zealand License

Original size mm


100

50

30

10

0

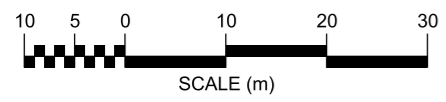

© Copyright Christchurch City Council / Aerial Photography Creative Commons Attribution 3.0 New Zealand License

100 Original size mm

50


30

10

0



JOIN LINE A-A

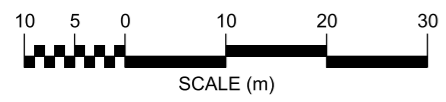

JOIN LINE A-A