

© Copyright Christchurch City Council / Aerial Photography Creative Commons Attribution 3.0 New Zealand License



LEGEND - PROPOSED	
	NO STOPPING LINES
	HARDSTAND AREA
	GREEN SURFACING
	BUS SHELTER
	TACTILE PAVERS
LEGEND - EXISTING	
	SUMP
	KERB ENTRY
	SERVICE LID
	SERVICE PILLAR

© Copyright Christchurch City Council / Aerial Photography Creative Commons Attribution 3.0 New Zealand License

Original size mm


100

50

30

10

0

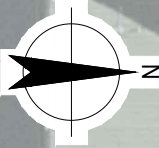

411A

411B

411C

411D

135

137

139

STANMORE ROAD

PROPOSED BUS BOX

BUS STOP ID: 40323

EXISTING SHELTER TO BE RETAINED

PROPOSED NO STOPPING LINES

ARMAGH STREET


TRINITY LANE

425




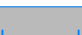

138

142

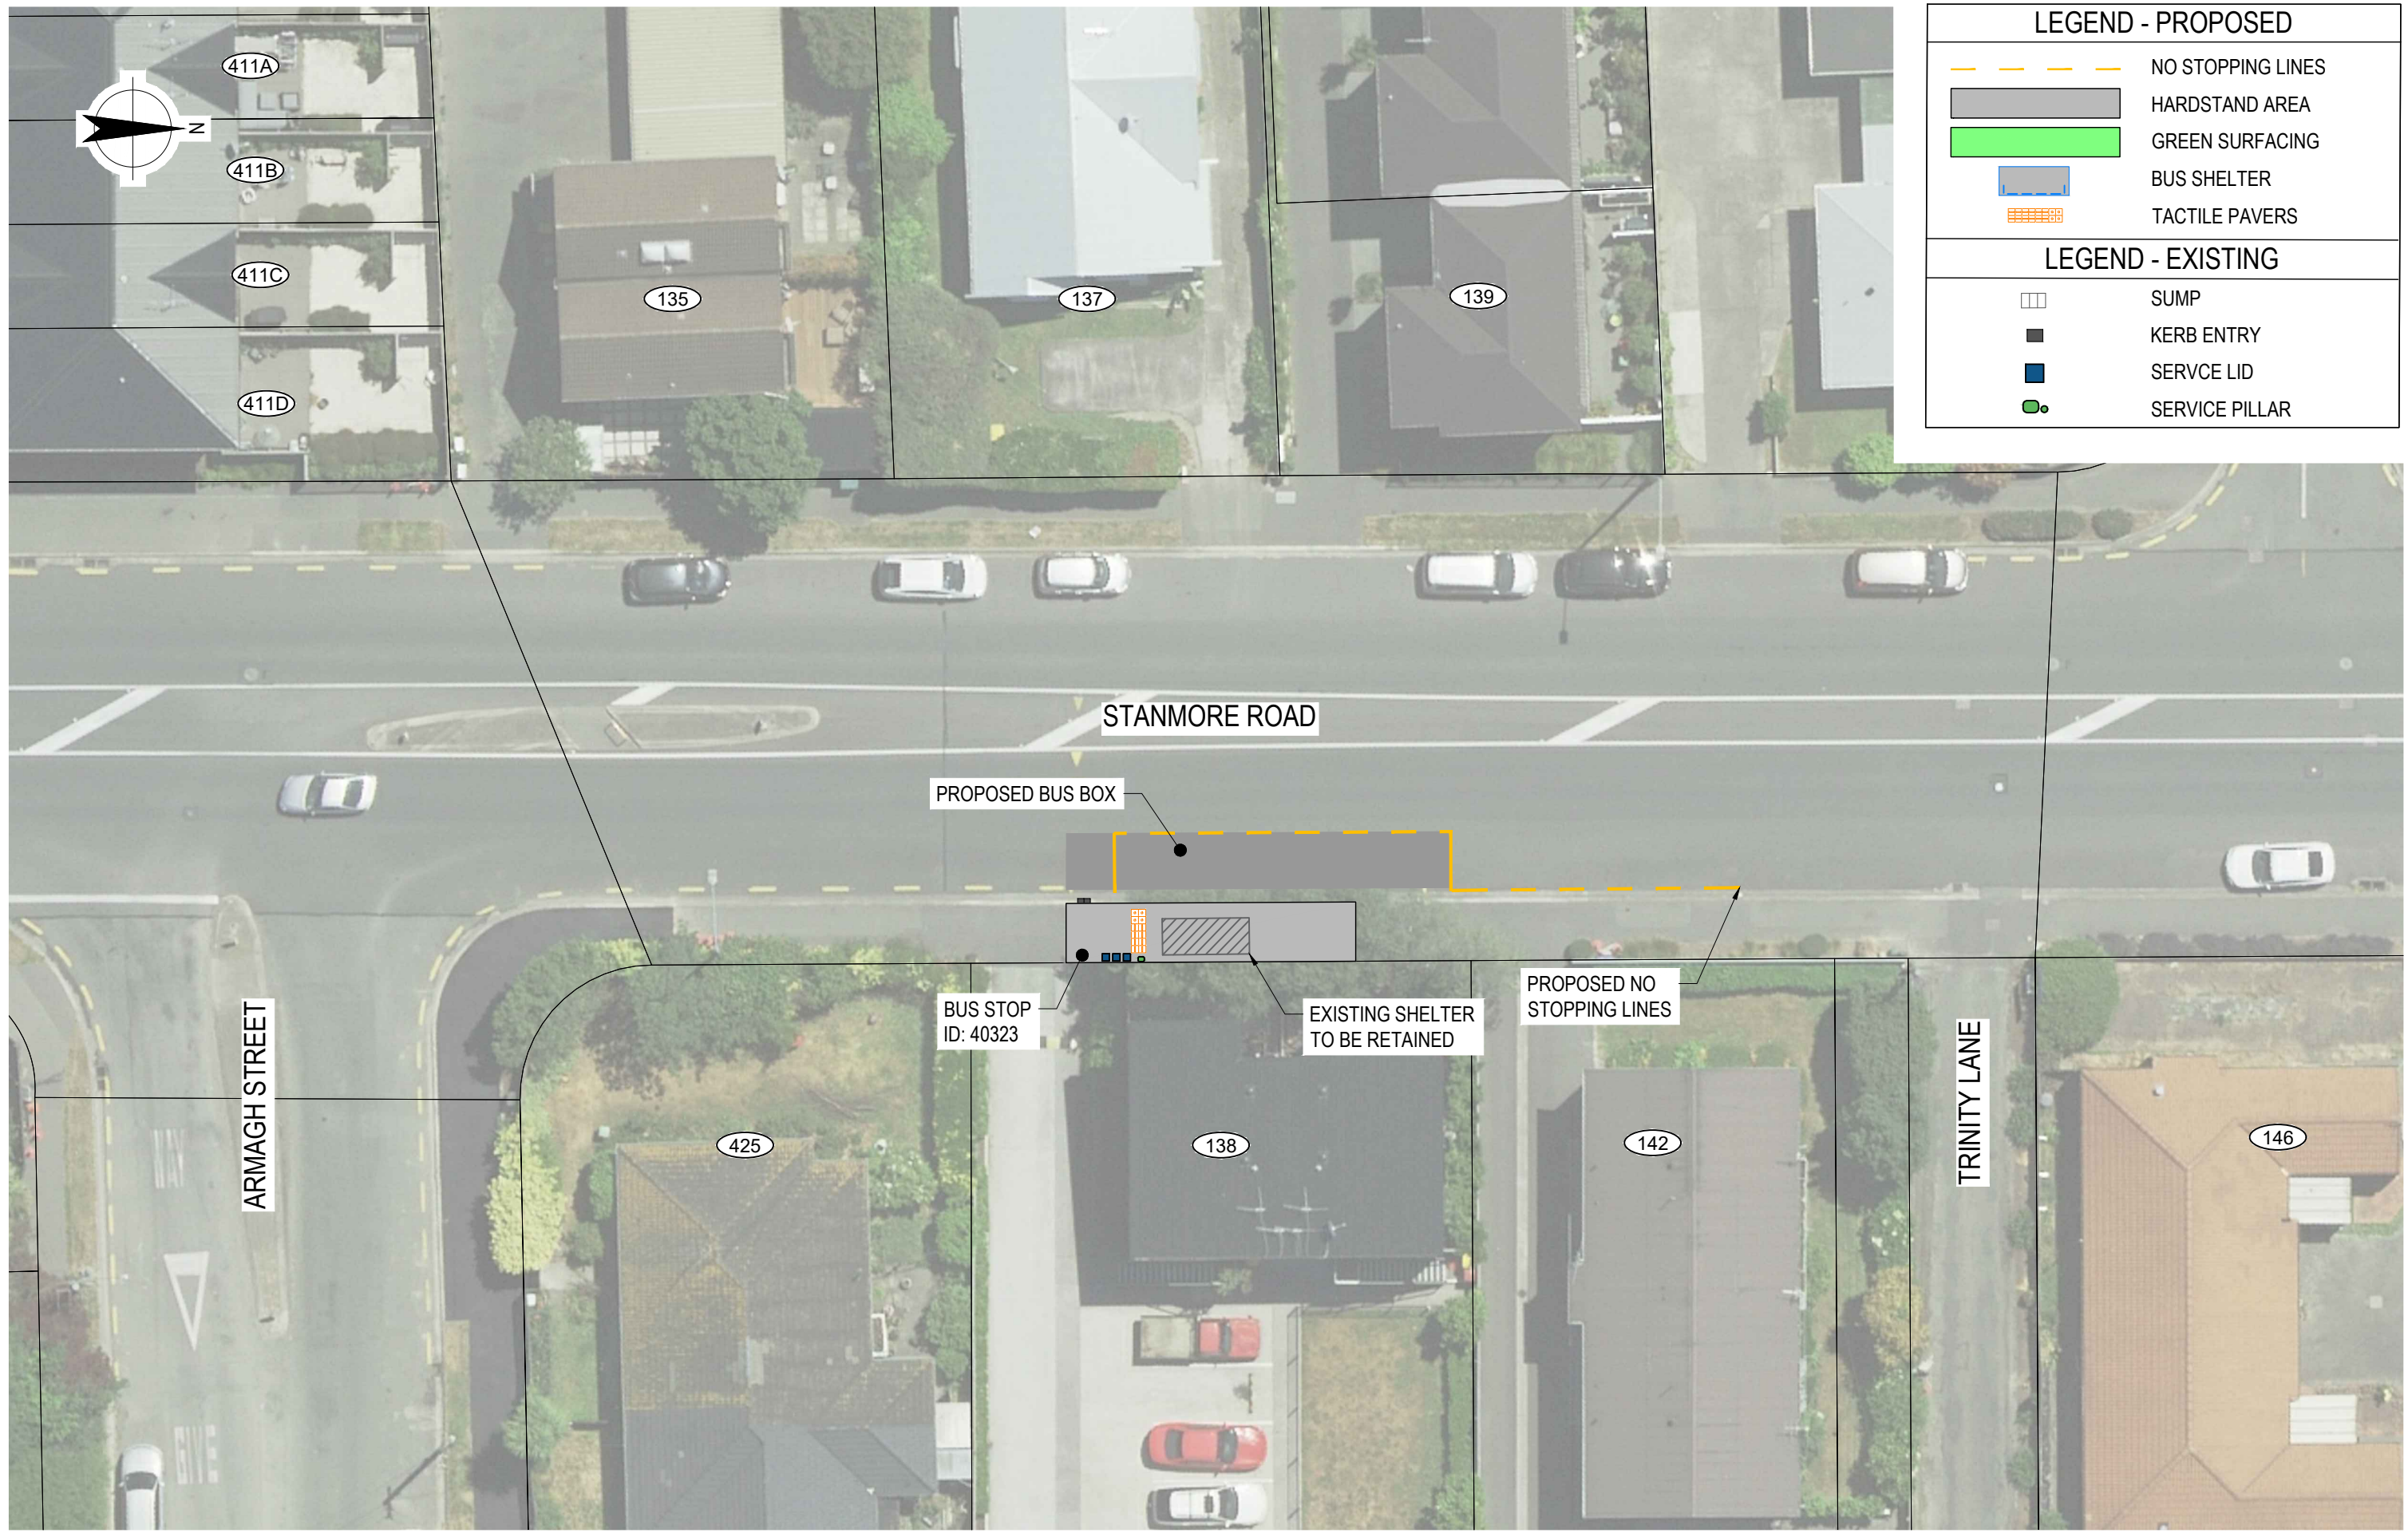



146



LEGEND - PROPOSED

-  NO STOPPING LINES
-  HARDSTAND AREA
-  GREEN SURFACING
-  BUS SHELTER
-  TACTILE PAVERS


LEGEND - EXISTING

-  SUMP
-  KERB ENTRY
-  SERVICE LID
-  SERVICE PILLAR



STANMORE ROAD - BUS STOP UPGRADES

BUS STOP ID: 40323 (STANMORE RD NEAR TRINITY LN)

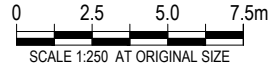

For Board Approval
DESIGNED BY: L. WILLIAMS
APPROVED BY: G. RYAN


Original Plan Size: A3
ISSUE. 01 16/06/2023
12606239-04-SK302 GHD

© Copyright Christchurch City Council / Aerial Photography Creative Commons Attribution 3.0 New Zealand License



LEGEND - PROPOSED	
	NO STOPPING LINES
	HARDSTAND AREA
	GREEN SURFACING
	BUS SHELTER
	TACTILE PAVERS
LEGEND - EXISTING	
	SUMP
	KERB ENTRY
	SERVICE LID
	SERVICE PILLAR

Original size mm
100
50
30
10
0
© Copyright Christchurch City Council / Aerial Photography Creative Commons Attribution 3.0 New Zealand License

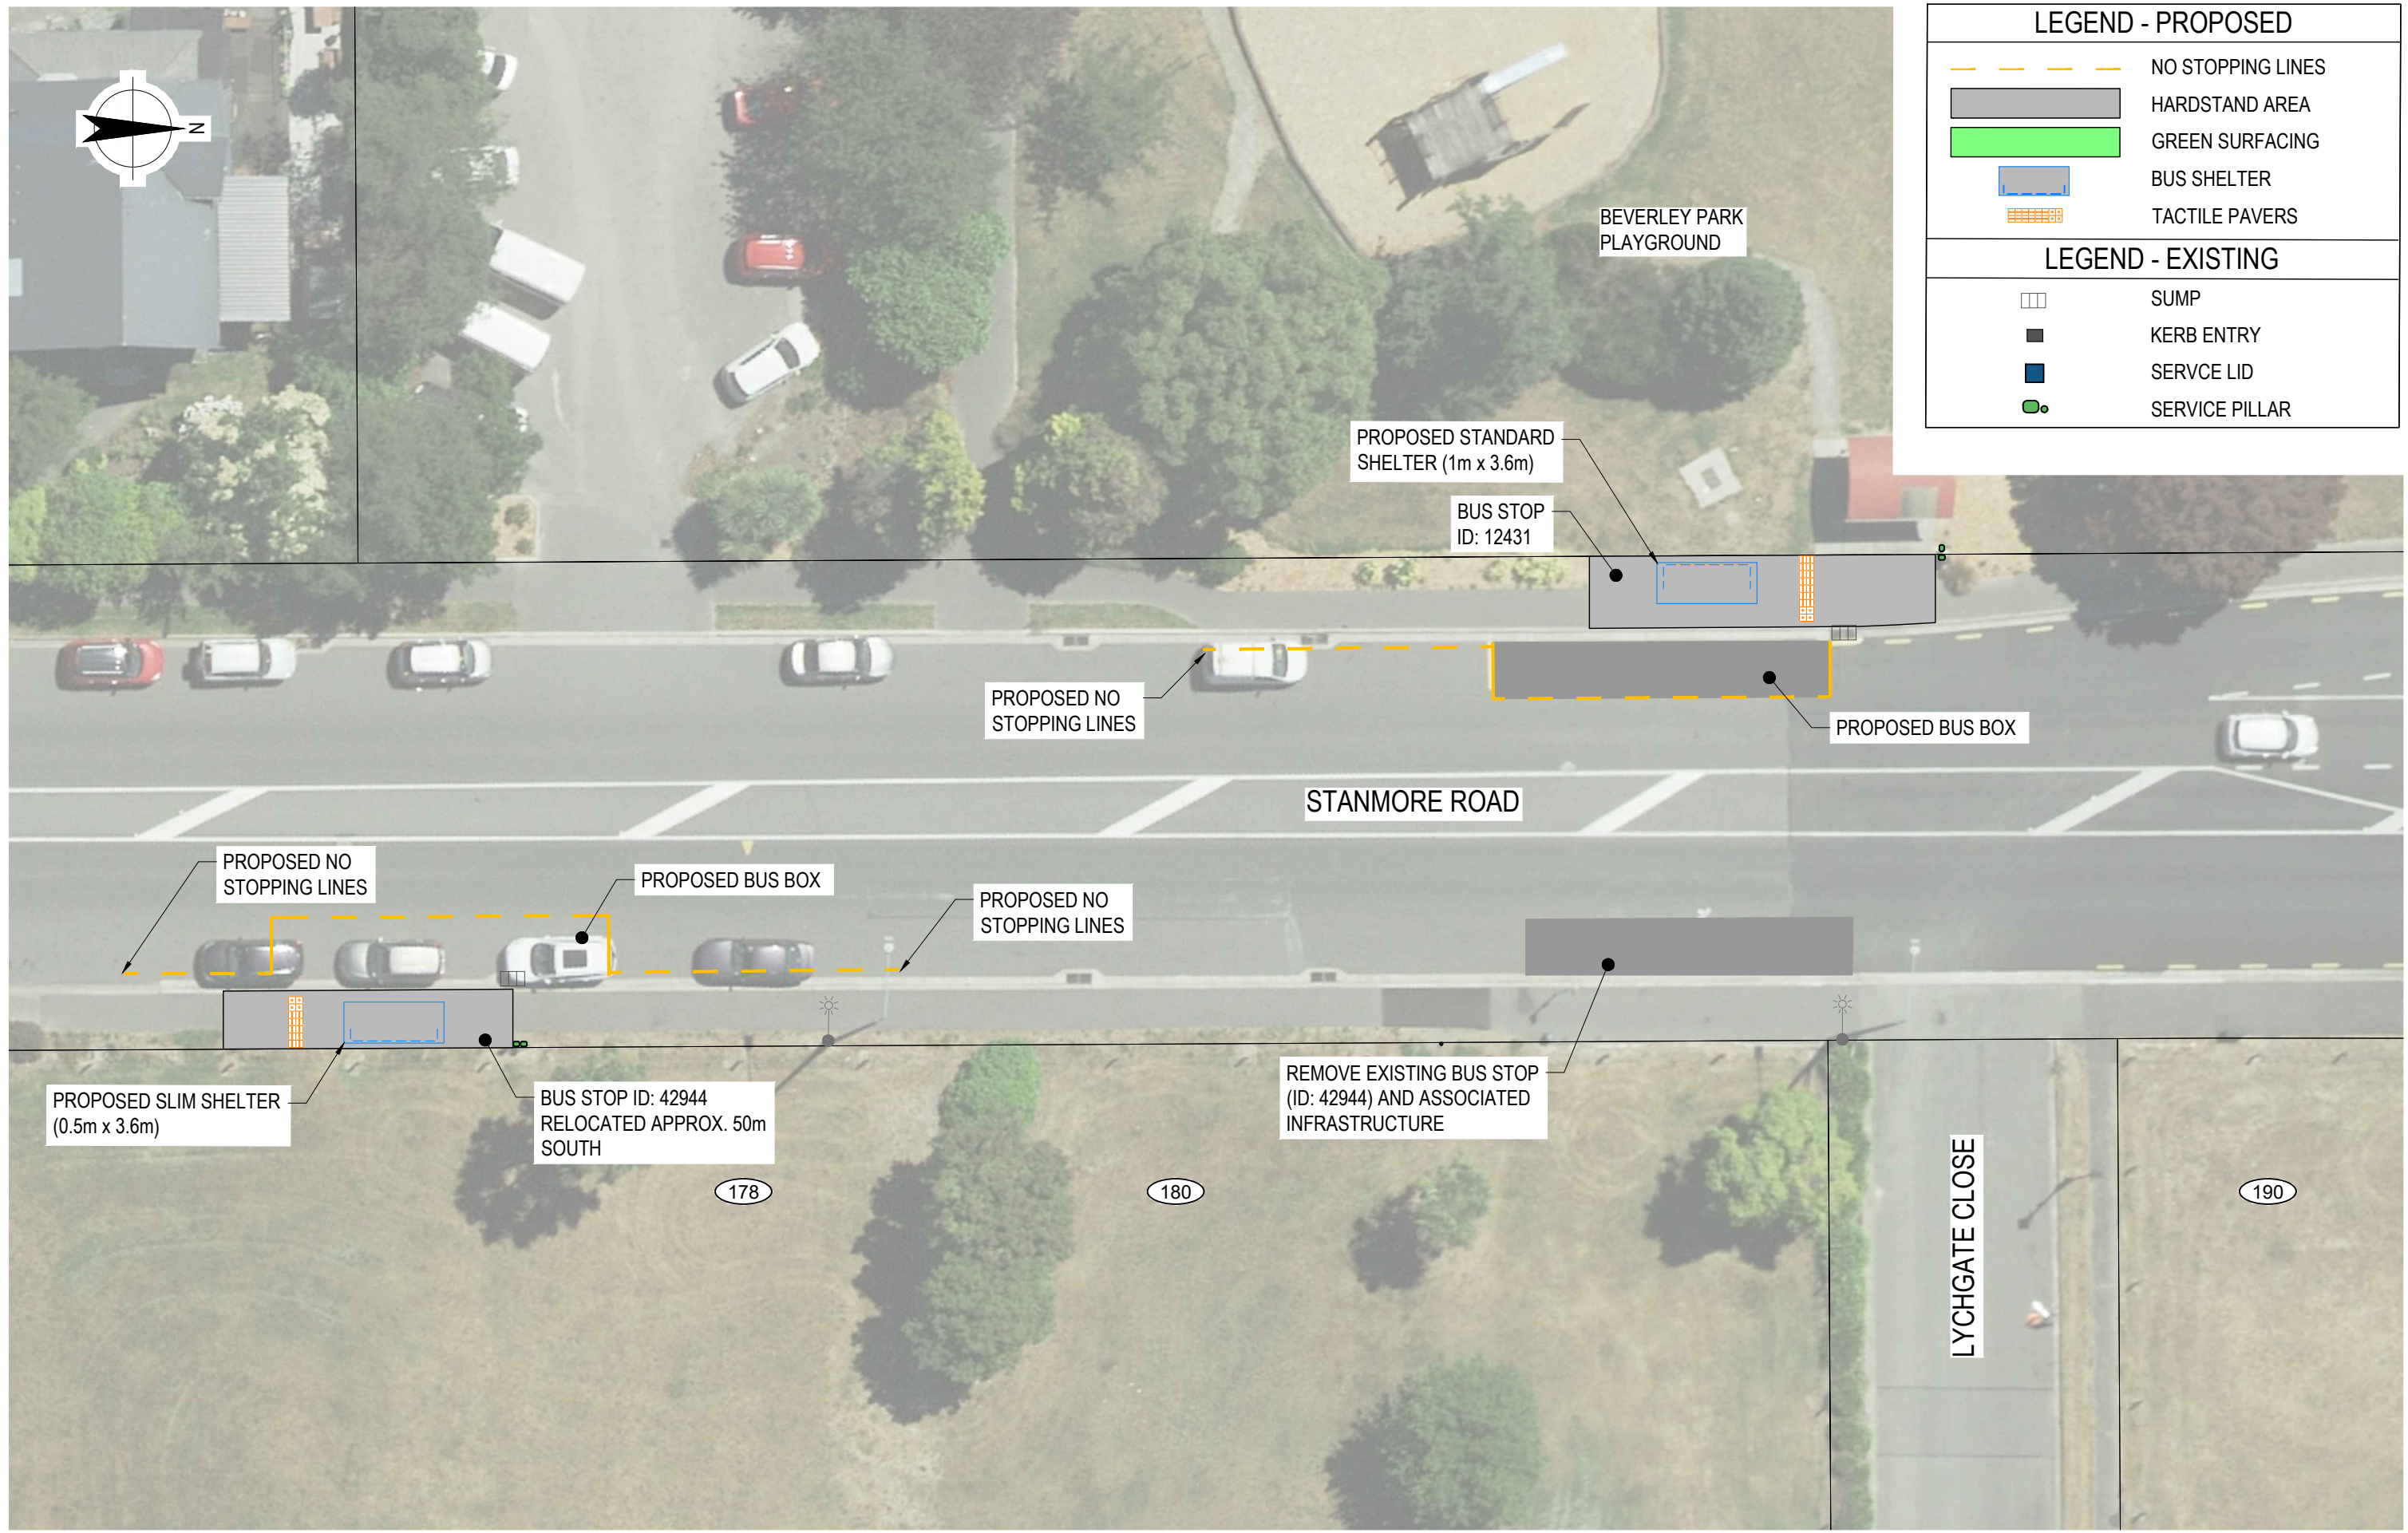

LEGEND - PROPOSED	
	NO STOPPING LINES
	HARDSTAND AREA
	GREEN SURFACING
	BUS SHELTER
	TACTILE PAVERS

LEGEND - EXISTING	
	SUMP
	KERB ENTRY
	SERVICE LID
	SERVICE PILLAR