

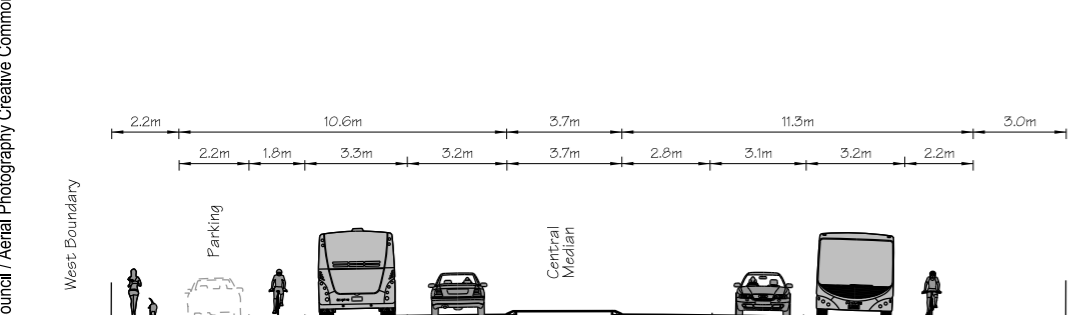


**KEY**

- No Stopping
- New Cycle lane

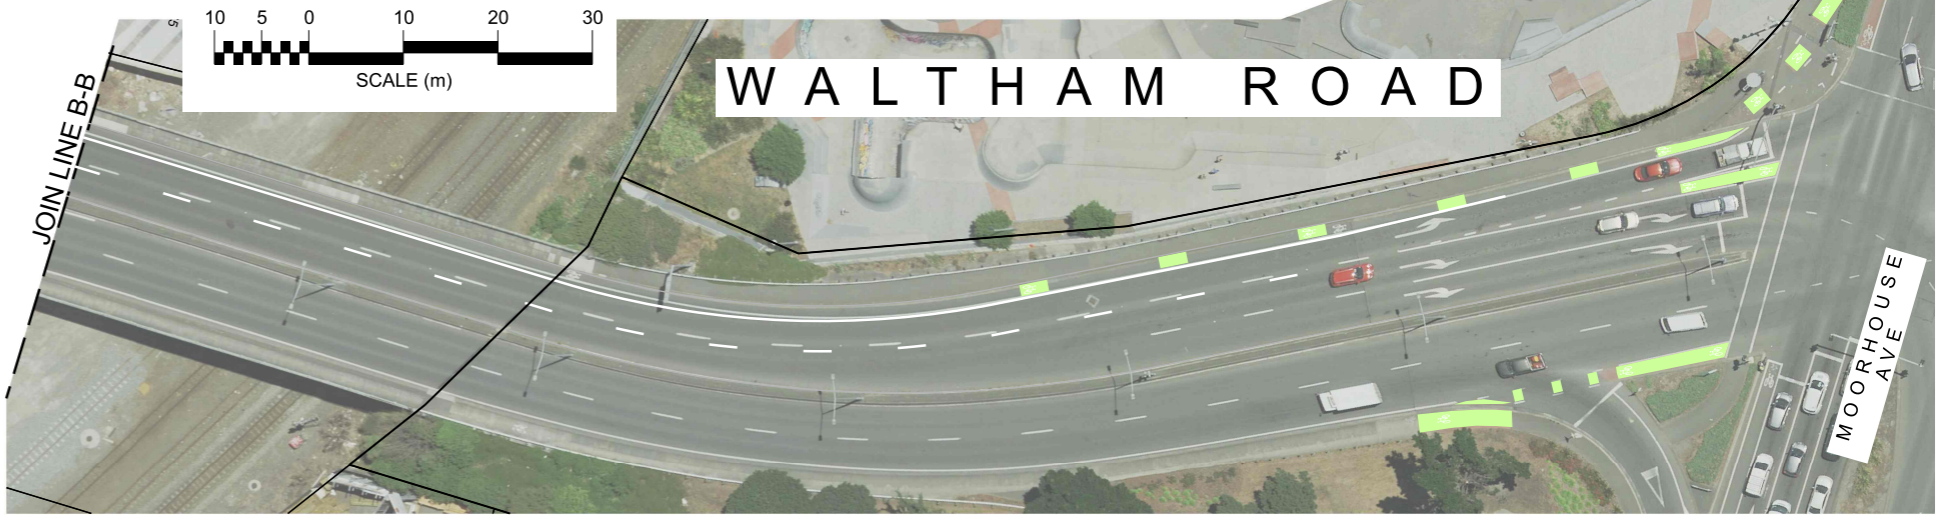

Typical Cross section

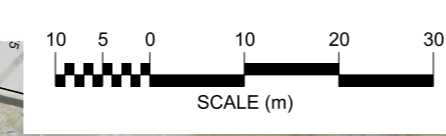

© Copyright Christchurch City Council / Aerial Photography Creative Commons Attribution 3.0 New Zealand License

100 Original size mm

50

30

10

0

JOIN LINE A-A

JOIN LINE A-A

JOIN LINE B-B

JOIN LINE A-A

JOIN LINE B-B